


Application Number: WNS/2022/1396/MAR

Parish: Little Houghton CP

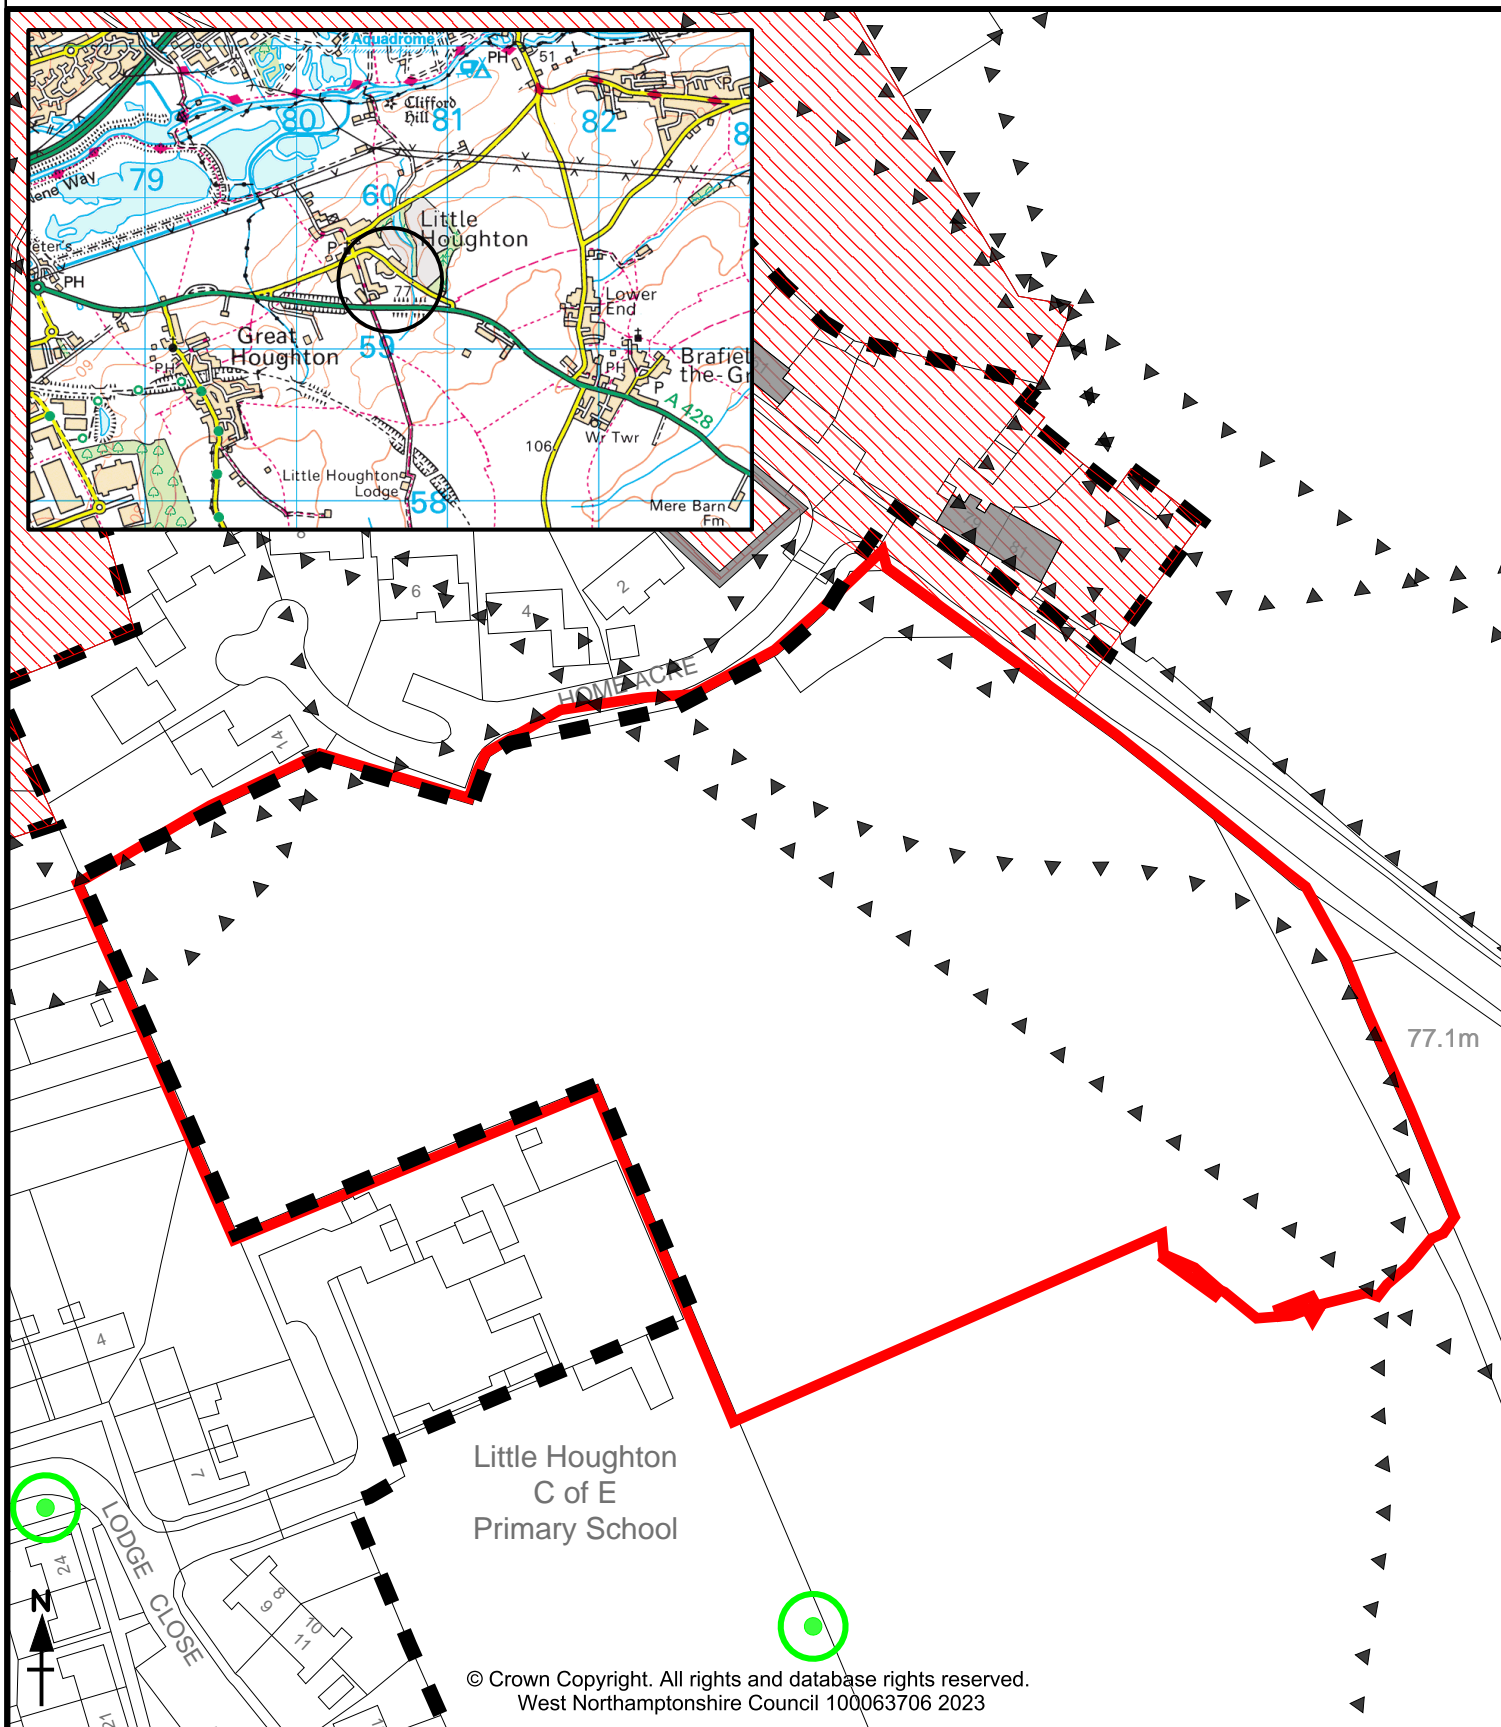

© Crown Copyright. All rights and database rights reserved.
West Northamptonshire Council 100063706 2023

Town/Village: Little Houghton

Site Area: 1.7278 Ha

Grid Location: SP8062859455

Map Scale: 1:1250



Village/Town Confines

Tree Preservation Order - Single

Listed Building