
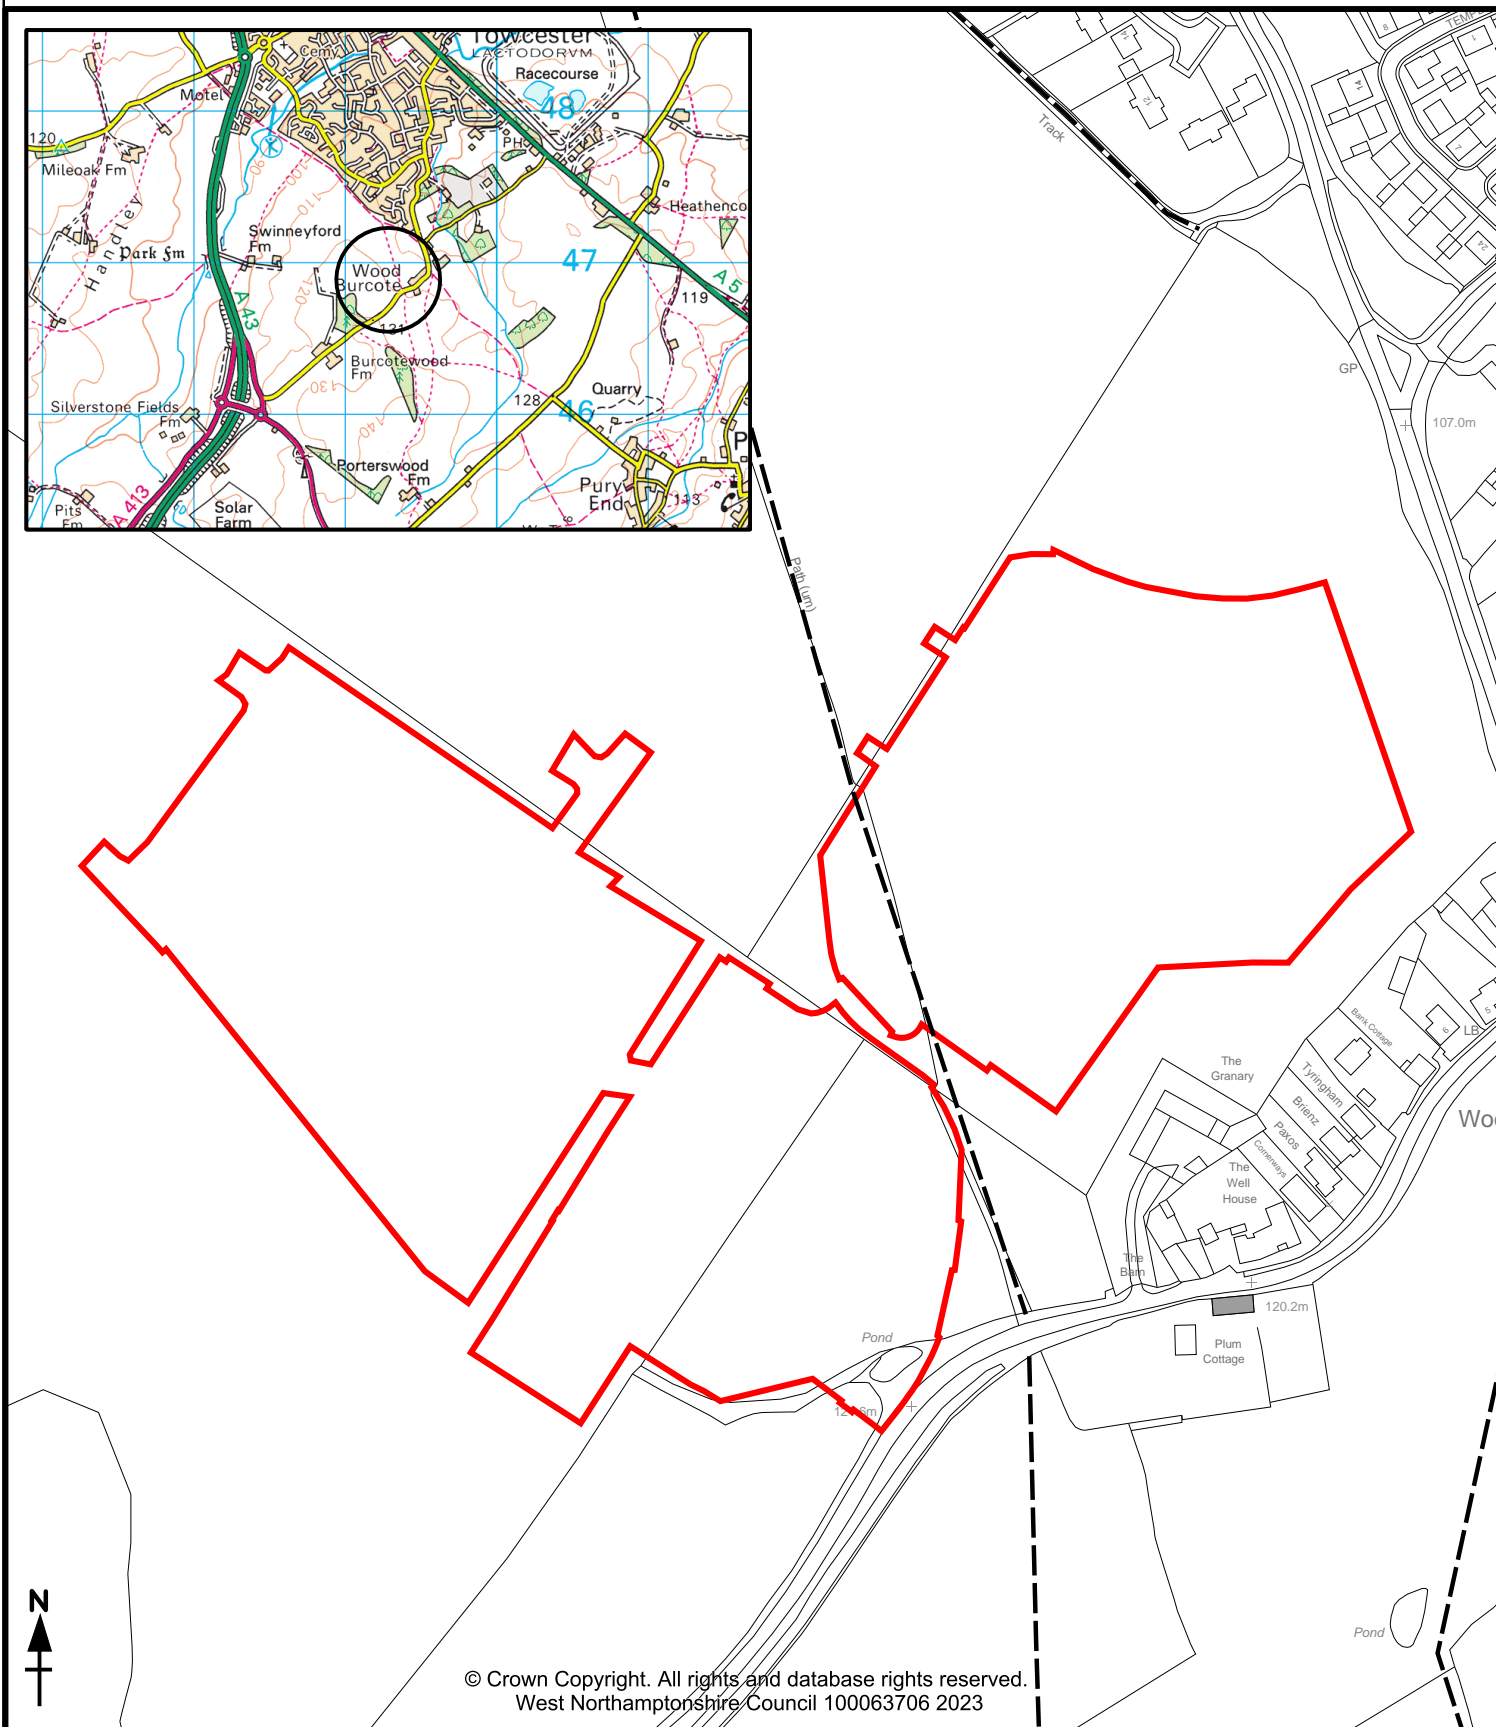


**Application Number:** WNS/2022/2365/MAR

**Parish:** Towcester CP

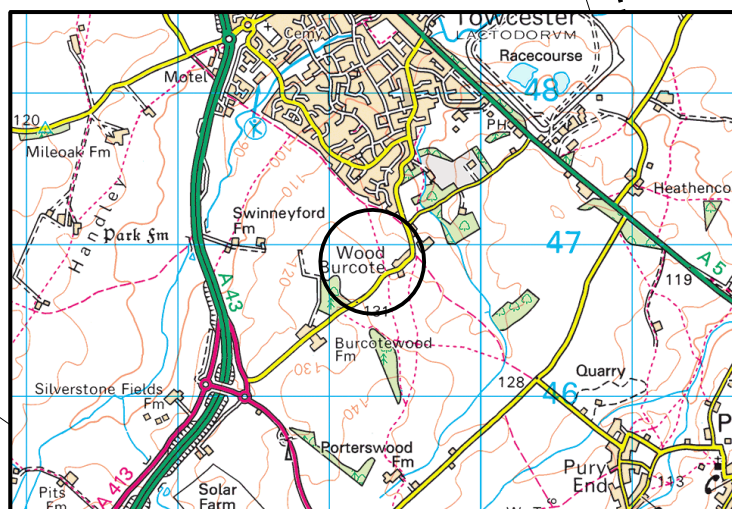

© Crown Copyright. All rights and database rights reserved.  
West Northamptonshire Council 100063706 2023

Town/Village: Towcester

Site Area: 5.8620 Ha

Grid Location: SP6928746894

Map Scale: 1:2500



Site



Listed Building



Public Right of Way