


Application Number: WND/2022/1027

Ward: Daventry West

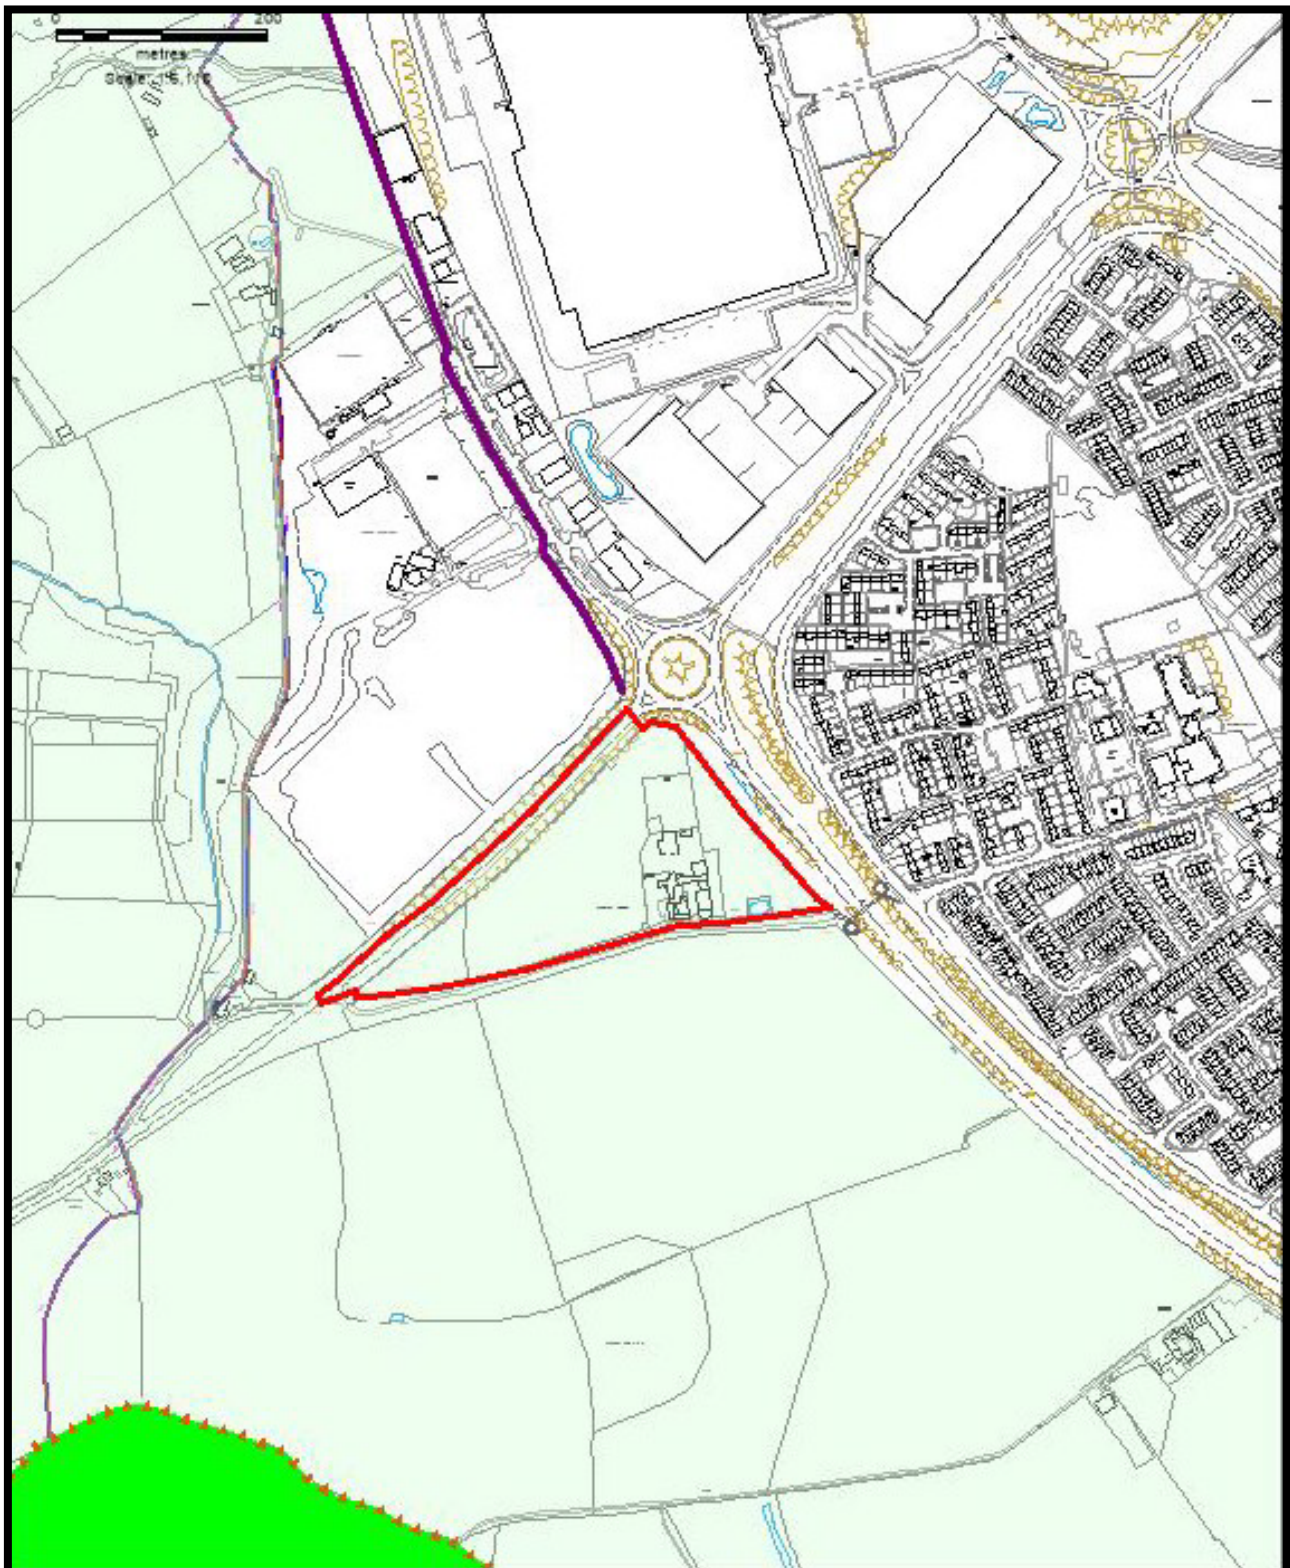

Town/Village: Daventry

Site Area: 5.26 ha

Grid Location: SP 261954 455626


Map Scale: 1:6110

— Site


— Footpath

— Parish

— Ward

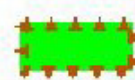

Ancient Woodland

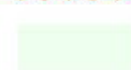

SLA