


Application Number: WND/2022/0990

Parish: Daventry West

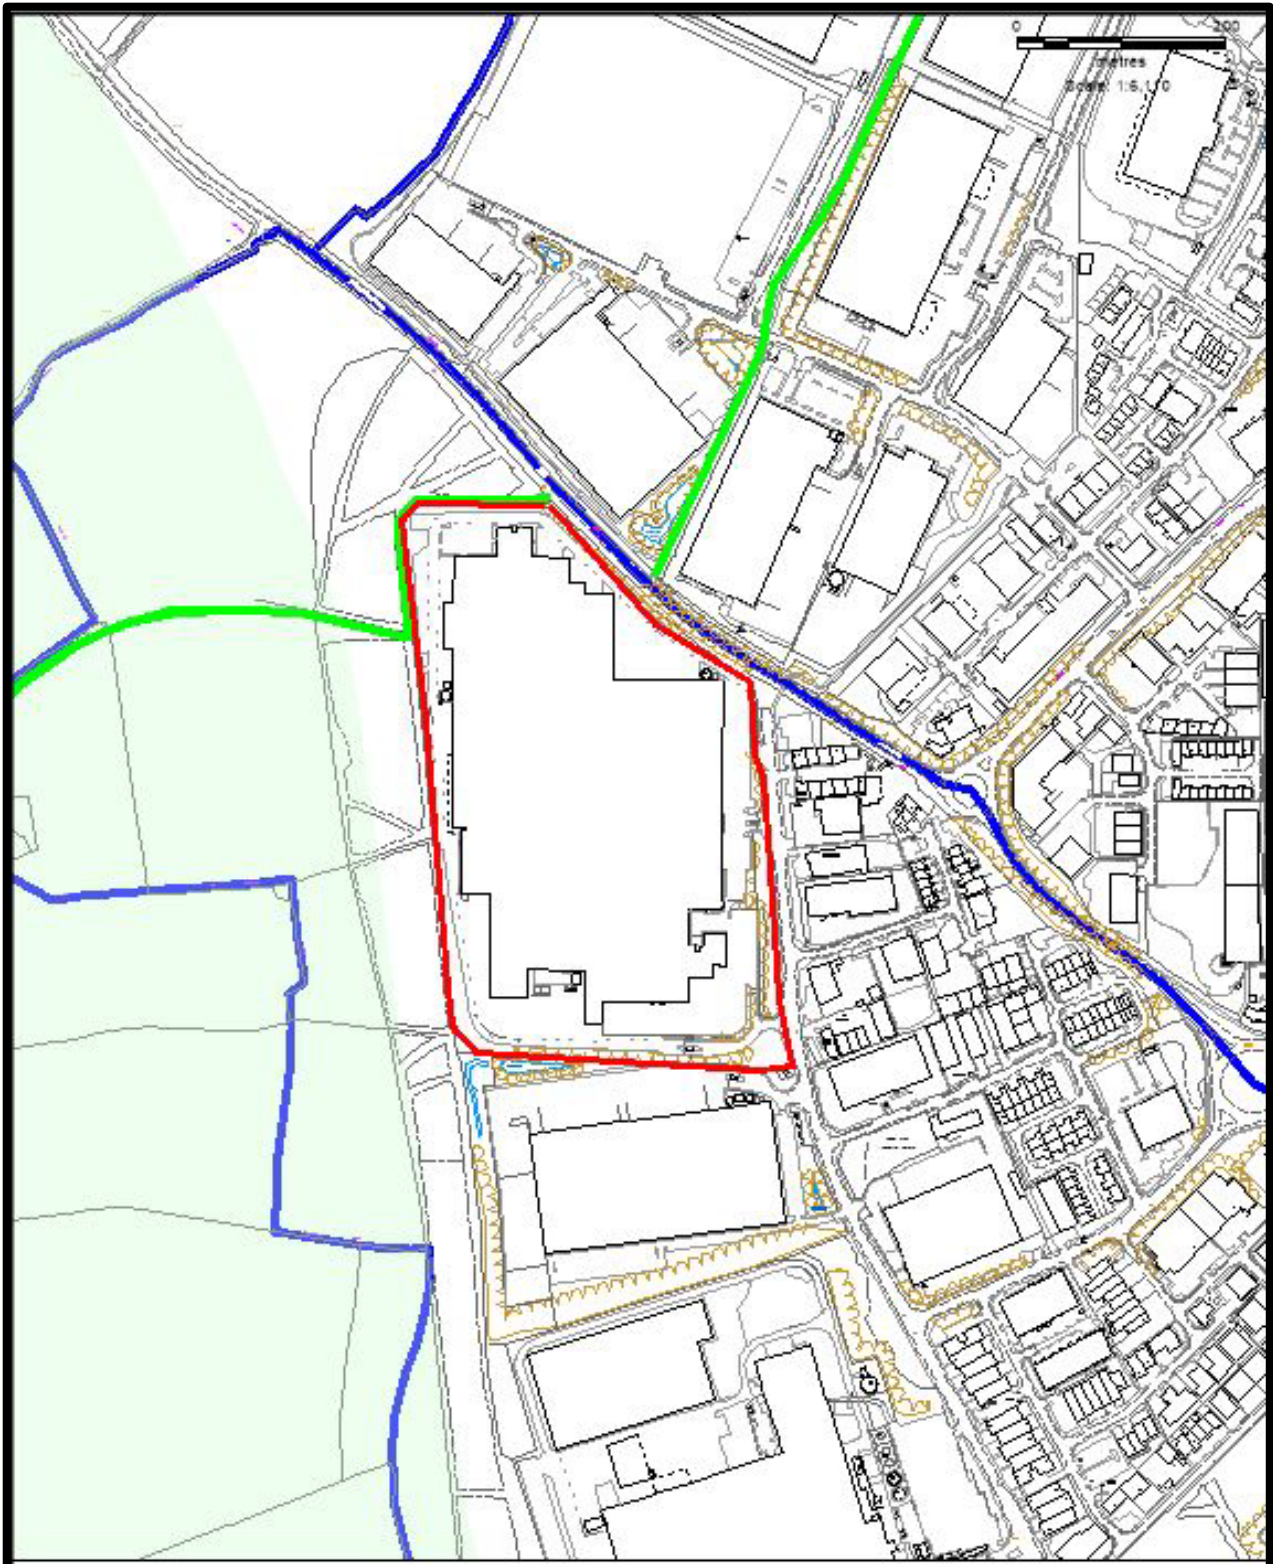

Town/Village: Daventry

Site Area: 15.03 ha

Grid Location: SP 263710 455439

Map Scale: 1:6110

— Site

— Parish

Special Landscape Area

— Footpath/Bridleway