


Application Number: WNS/2022/0310/OUT

Parish: Shutlanger CP

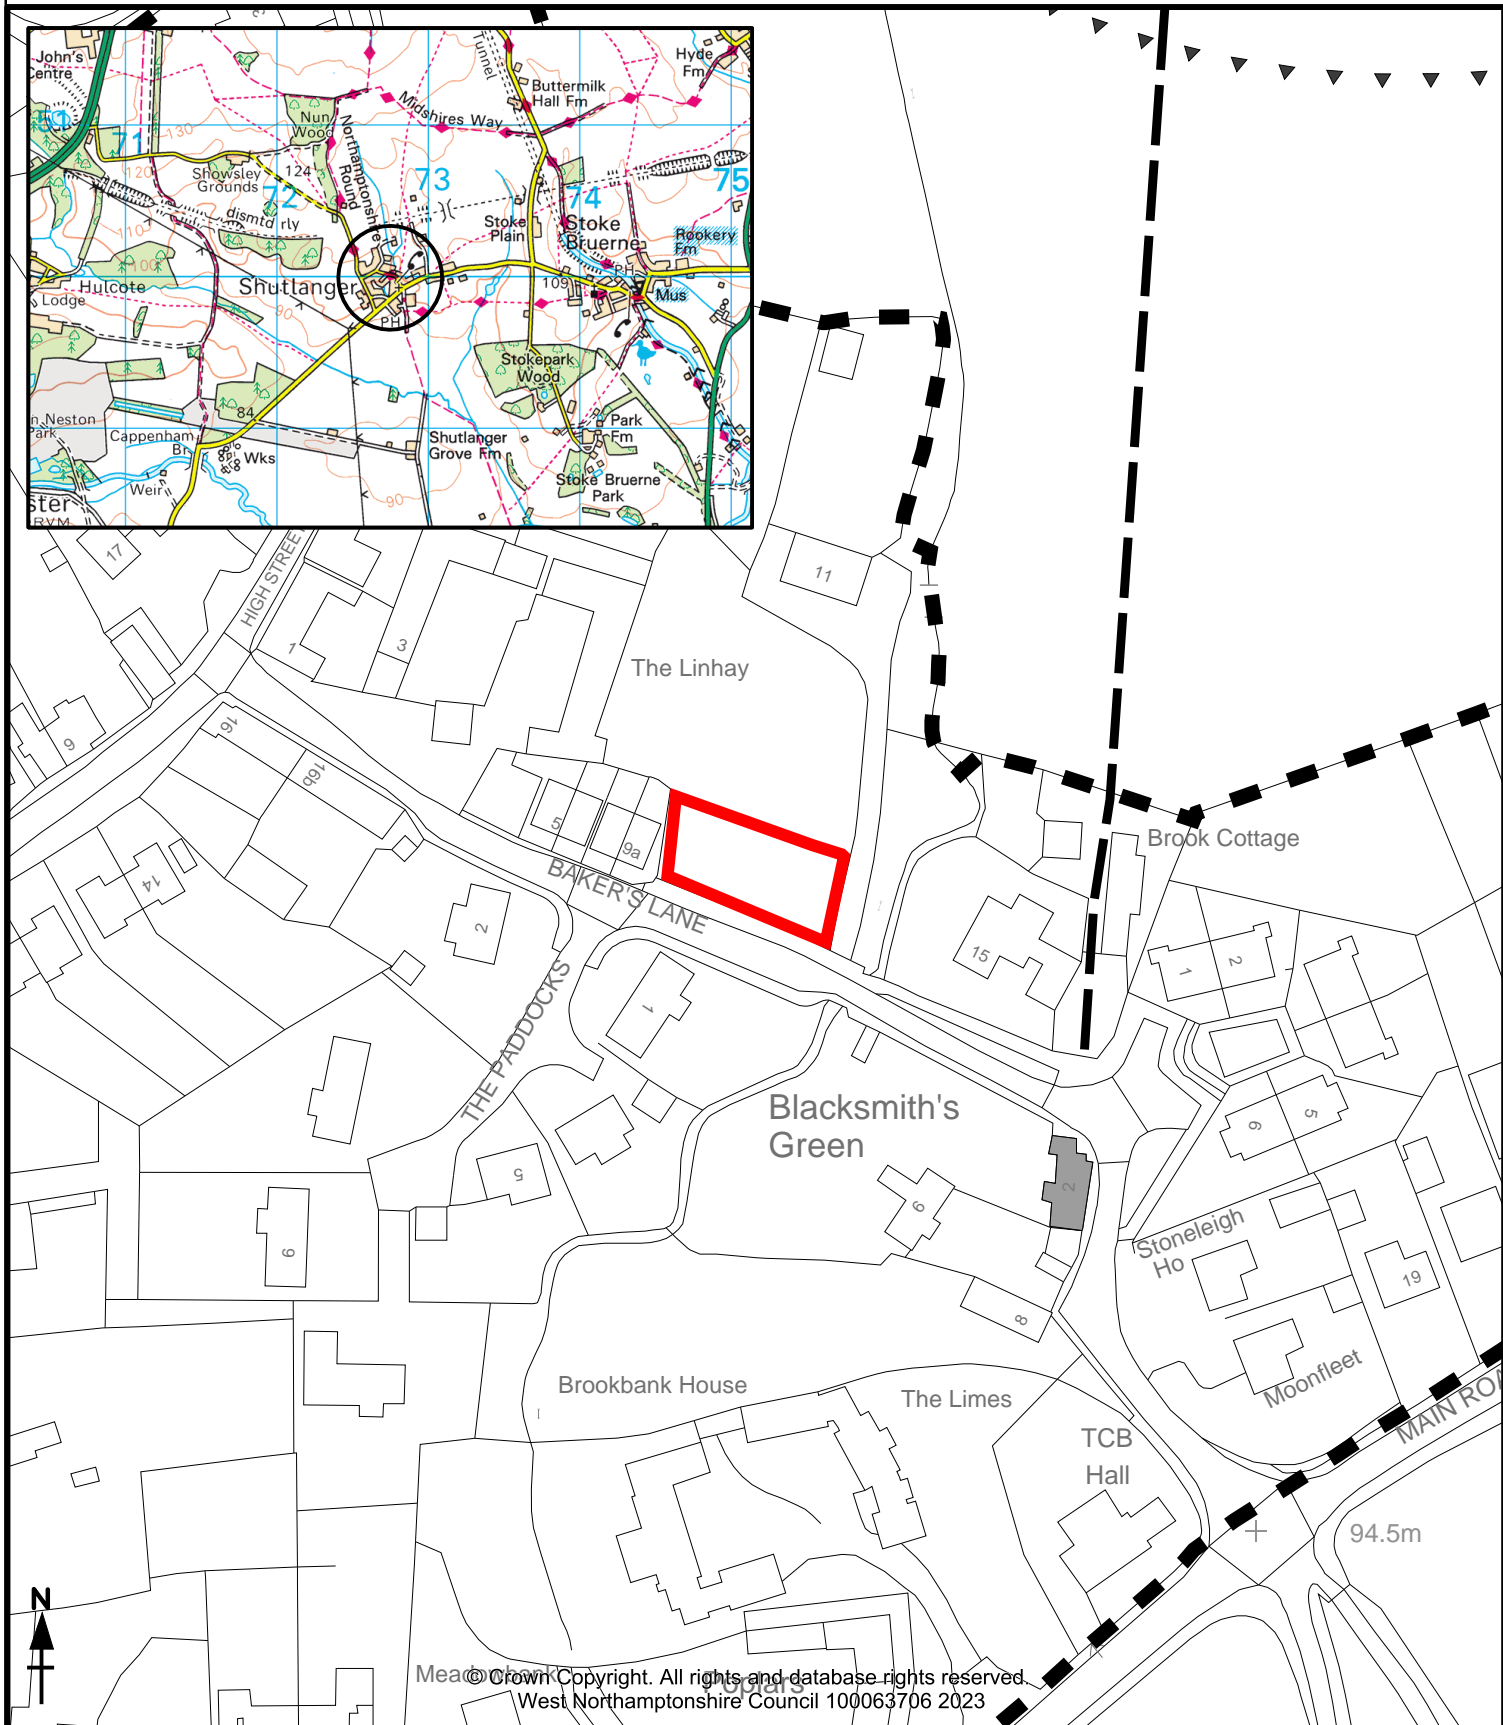

Town/Village: Shutlanger

 Site

 Village/Town Confines

Site Area: 0.482 Ha

 Listed Building

Grid Location: SP7274849990

 Public Right of Way

Map Scale: 1:1250

 Site of Archaeological Asset