
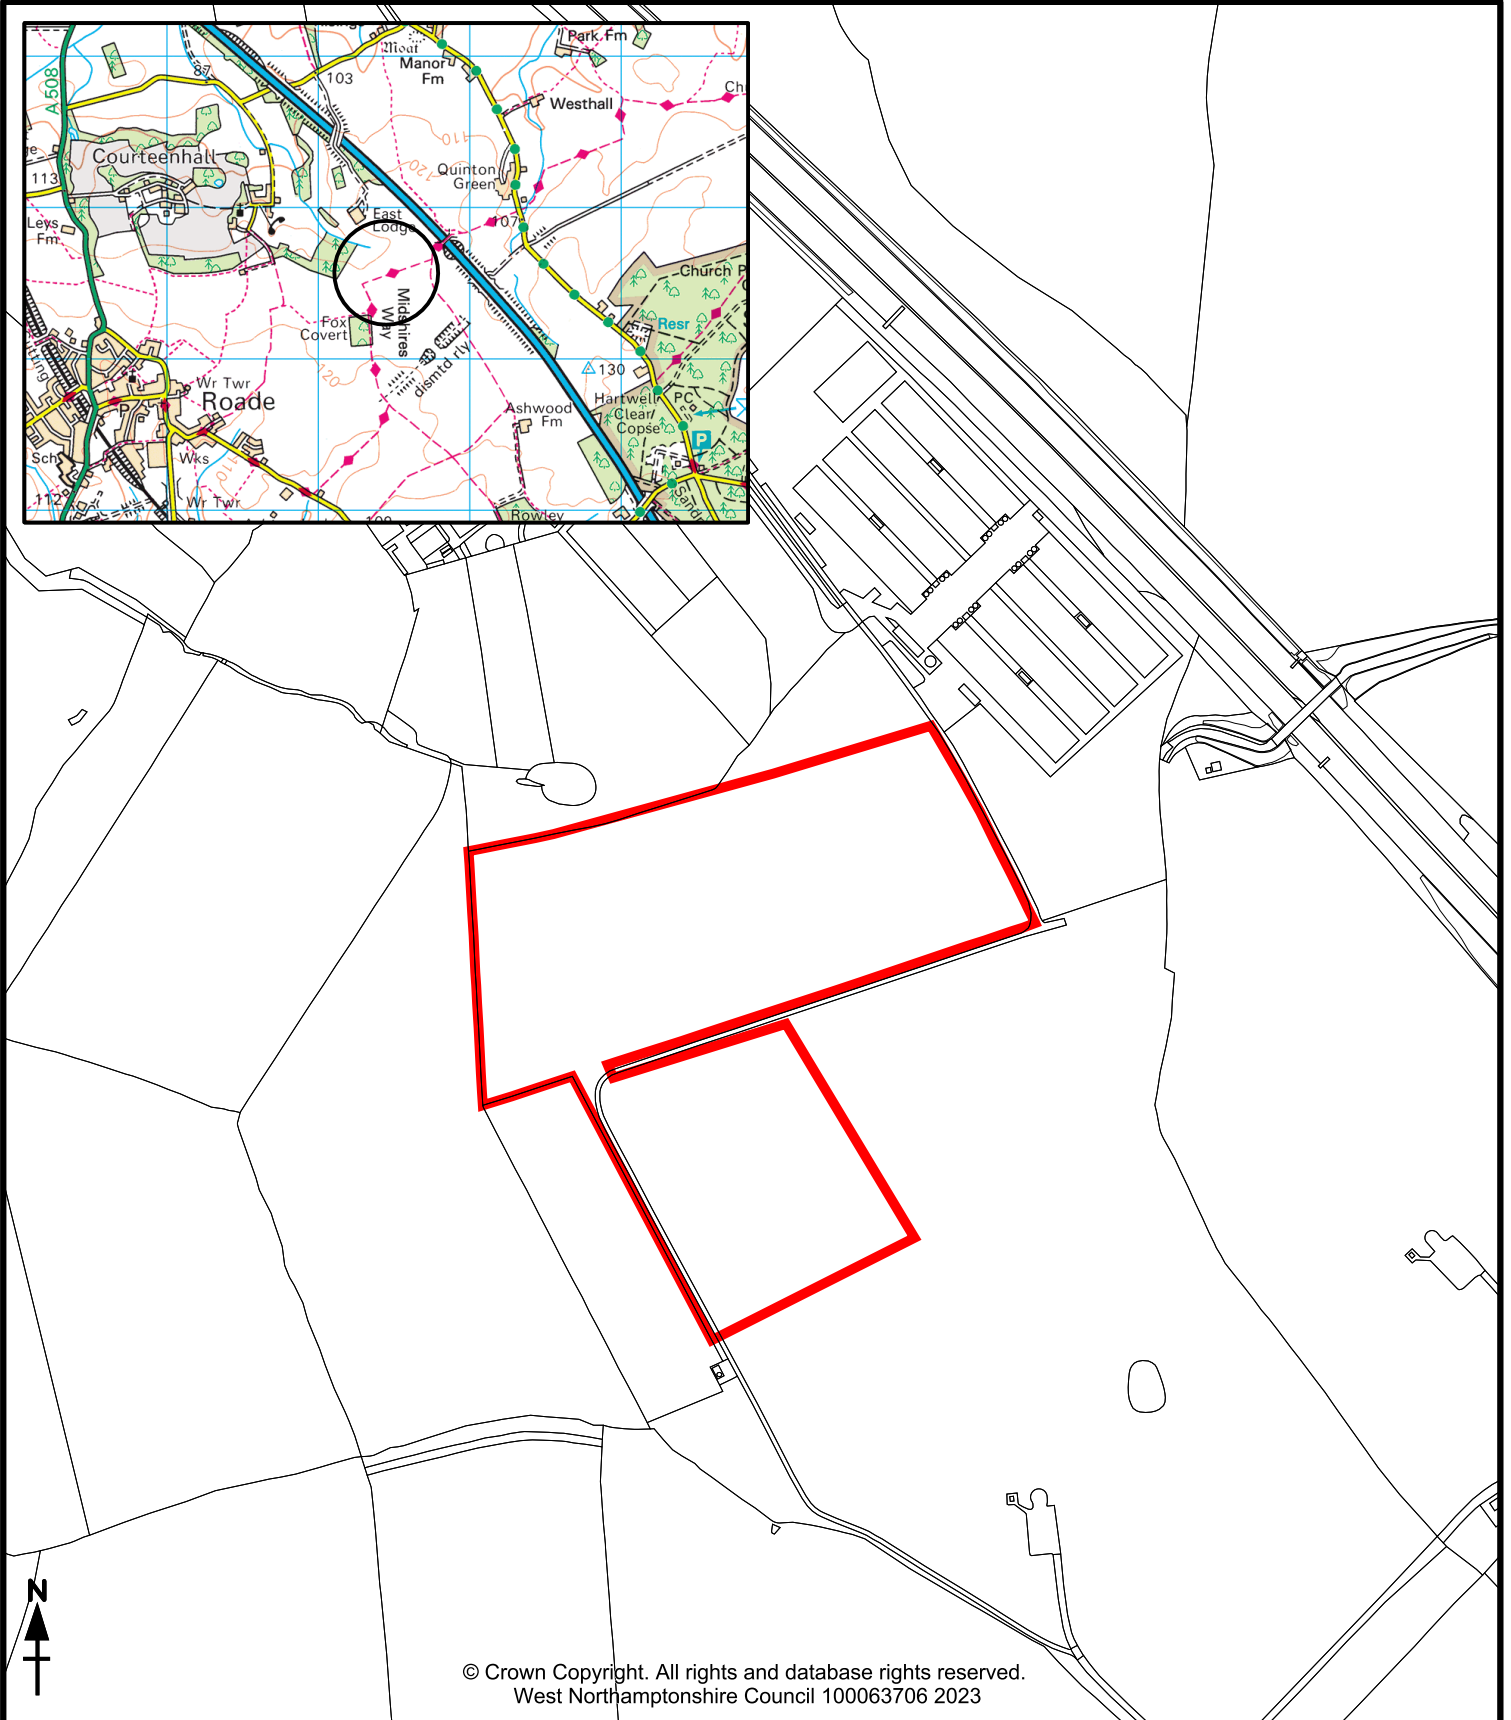


**Application Number:** WNS/2022/2402/EIA

**Parish:** Courteenhall CP, Quntion CP

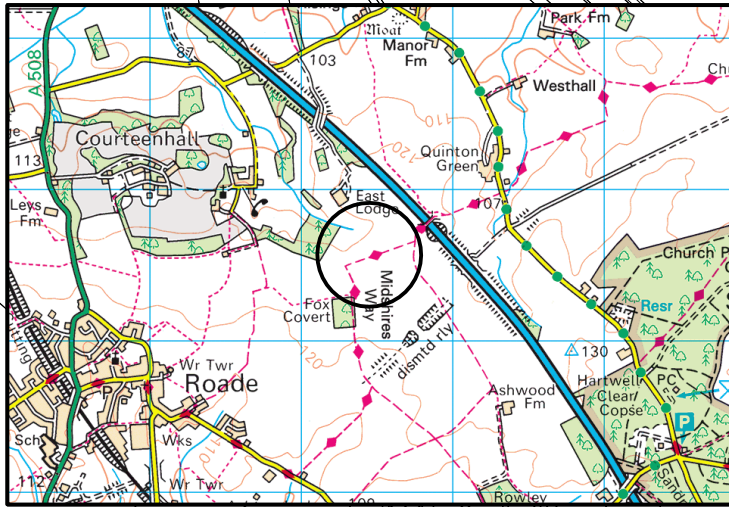

© Crown Copyright. All rights and database rights reserved.  
West Northamptonshire Council 100063706 2023

Town/Village: Quinton



Site

Site Area: 7.9499 Ha

Grid Location: SP 77308 52411

Map Scale: 1:5000