



Proposed Block Plan 1:500@A3

Existing parking to be retained

Existing access rights over to remain as existing

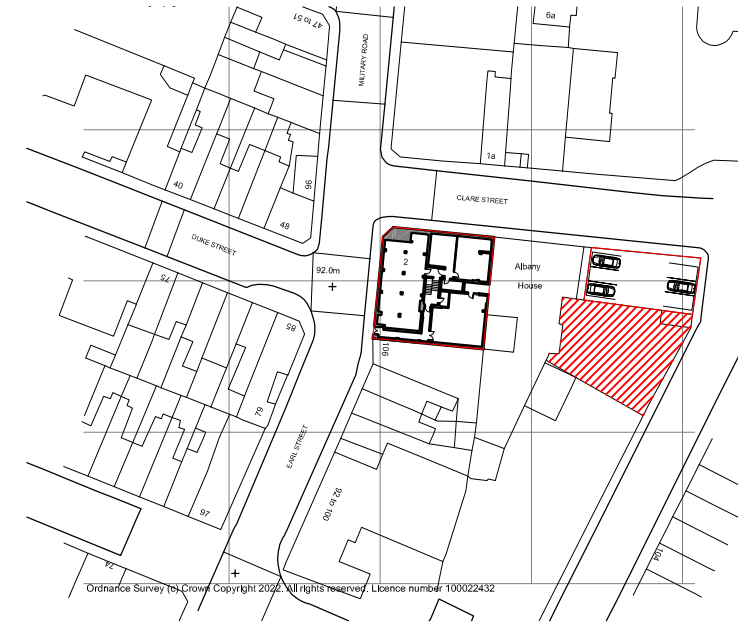

Location Plan 1:1250@A3

client Stamford Cannon Investments LLP	drafted by: LWV	checked LMR	 T: 01604 492100 M: 07904 333447 E: info@lmrdesigns.co.uk W: www.lmrdesigns.co.uk	15 Duncan Close Moulton Park Northampton NN3 6WL
site 2 Clare Street Northampton	scale 1:500, 1:1250 @A3	date Oct 2022		
drawing title Location and Block Plan	Drawing Number 022 - 066 - 006	Revision A		