
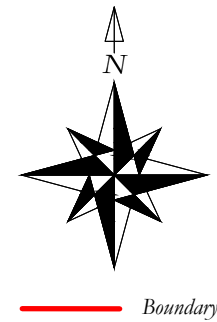


BLOCK PLAN - 17 Towcester Road, Far Cotton, Northampton, NN4 8LA
 SCALE 1:1250 @ A4

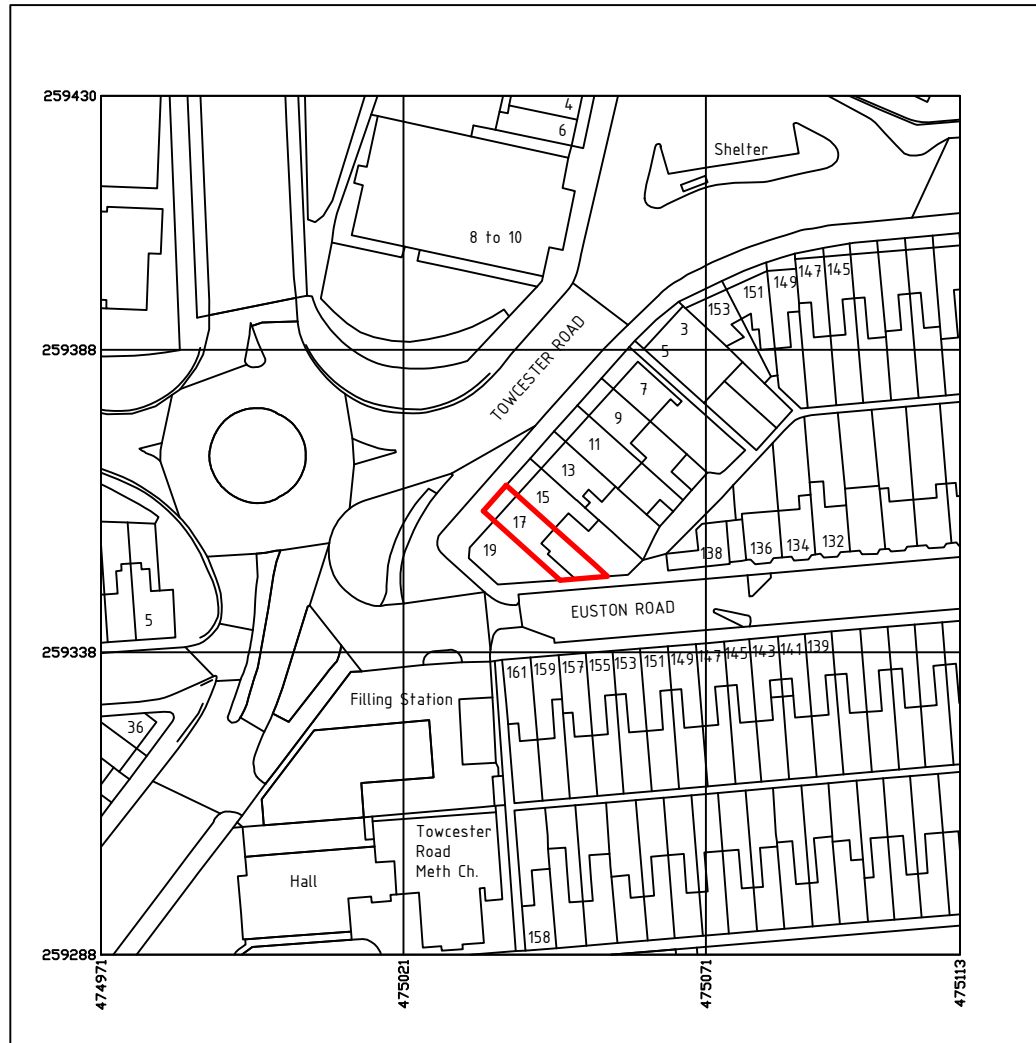

Revisions.	Date.	Approved.
All dimensions checked on site by contractor		

Notes:

THIS DRAWING IS TO BE CHECKED & VERIFIED BY THE CONTRACTOR PRIOR TO WORK COMMENCING ON SITE & ANY DISCREPANCY OR QUERY SHALL BE IMMEDIATELY REPORTED & RESOLVED BEFORE PROCEEDING WITH CONSTRUCTION.

DRAWING DESCRIPTION: - LOCATION Plan

SITE: 17 Towcester Road,
Far Cotton,
Northampton,
NN4 8LA

CLIENT: Renaissance Elite Club Ltd.

DATE: 27/11/2022 **DWG NO:** 17TR_Es:FP_11_22

SCALE: 1:1250 (as noted @A4) **DRAW:** T.Zadrozny

Produced on 01 December 2022 from the Ordnance Survey National Geographic Database and incorporating surveyed revision available at this date.
 This map shows the area bounded by 474971 259288,475113 259288,475113 259430,474971 259430,474971 259288
 Crown copyright and database rights 2022 OS 100054135. Supplied by copla ltd trading as UKPlanningMaps.com a licensed Ordnance Survey partner (OS 100054135).
 Data licence expires 01 December 2023. Unique plan reference: v2c//882150/1191162



This design remains copyright to Tomasz Zadrozny. Changes should be queried with the designer. Please check you are working off the most recent version of the plan. It is the responsibility of the crew members to ensure they are installing this rig to the appropriate safety standards. The designer is not responsible for this rig being installed incorrectly or unsafely. It is strongly recommended to verify all measurements on site. This drawing has been produced for Planning purposes only and should not be used for any other purpose. This drawings may be subject to amendments whilst seeking approvals from Local Authority. Work undertaken prior to consent is done so at client risk. Any surveyed information incorporated within this drawings cannot be guaranteed as accurate unless confirmed by fixed dimension check.



WWW.TDMPLAN.CO.UK
 ARCHITECT DRAWING SERVICE