


LEGEND

- OWNERSHIP BOUNDARY
1.70 HECTARES
- SITE AREA
1.19 HECTARES

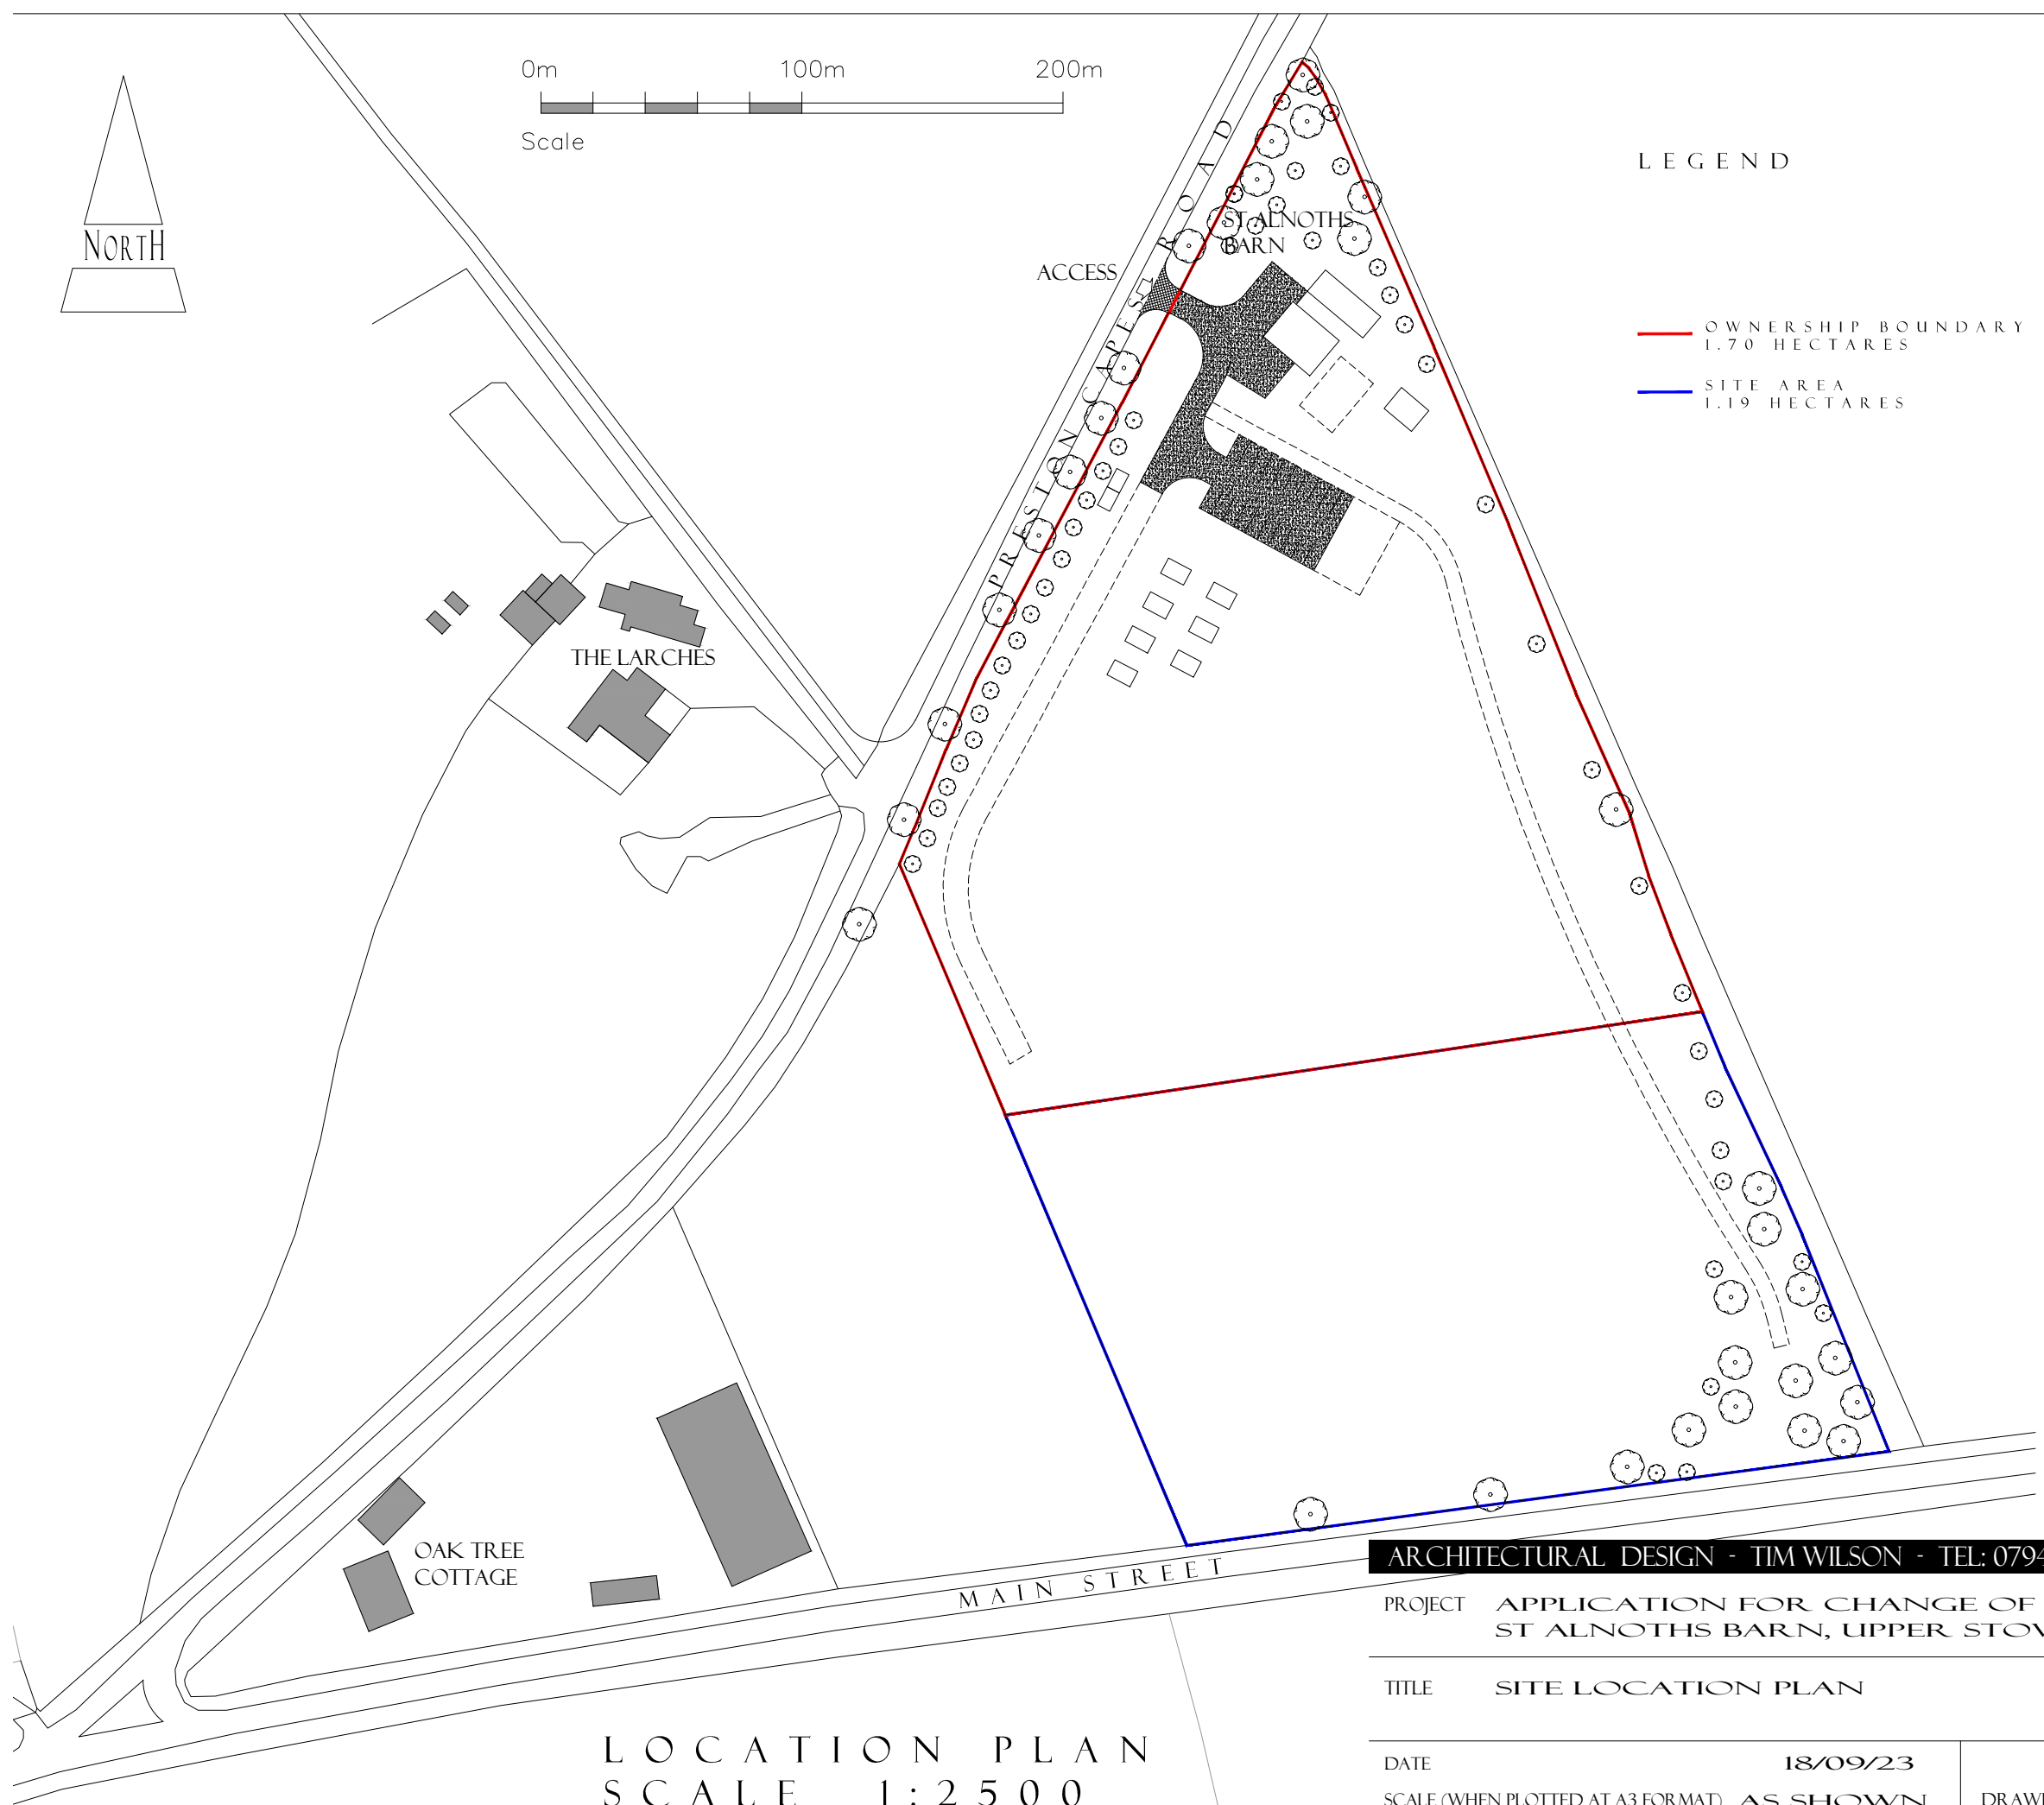

B 23/04/24 Preston Capes Road noted to north of the site.
A 25/11/23 Permanent dwelling omitted as advised by planning

ARCHITECTURAL DESIGN - TIM WILSON - TEL: 07941 872350 - EMAIL: JUSTFOUR640@GMAIL.COM

PROJECT APPLICATION FOR CHANGE OF USE
ST ALNOTHS BARN, UPPER STOWE, NN7 4SQ

TITLE SITE LOCATION PLAN

DATE	18/09/23	DRAWING NUMBER	2309_01	REV	B
SCALE (WHEN PLOTTED AT A3 FORMAT)	AS SHOWN				

LOCATION PLAN
SCALE 1:2500