


**Application Number:** WNS/2021/0894/MAR

**Parish:** Harpole CP

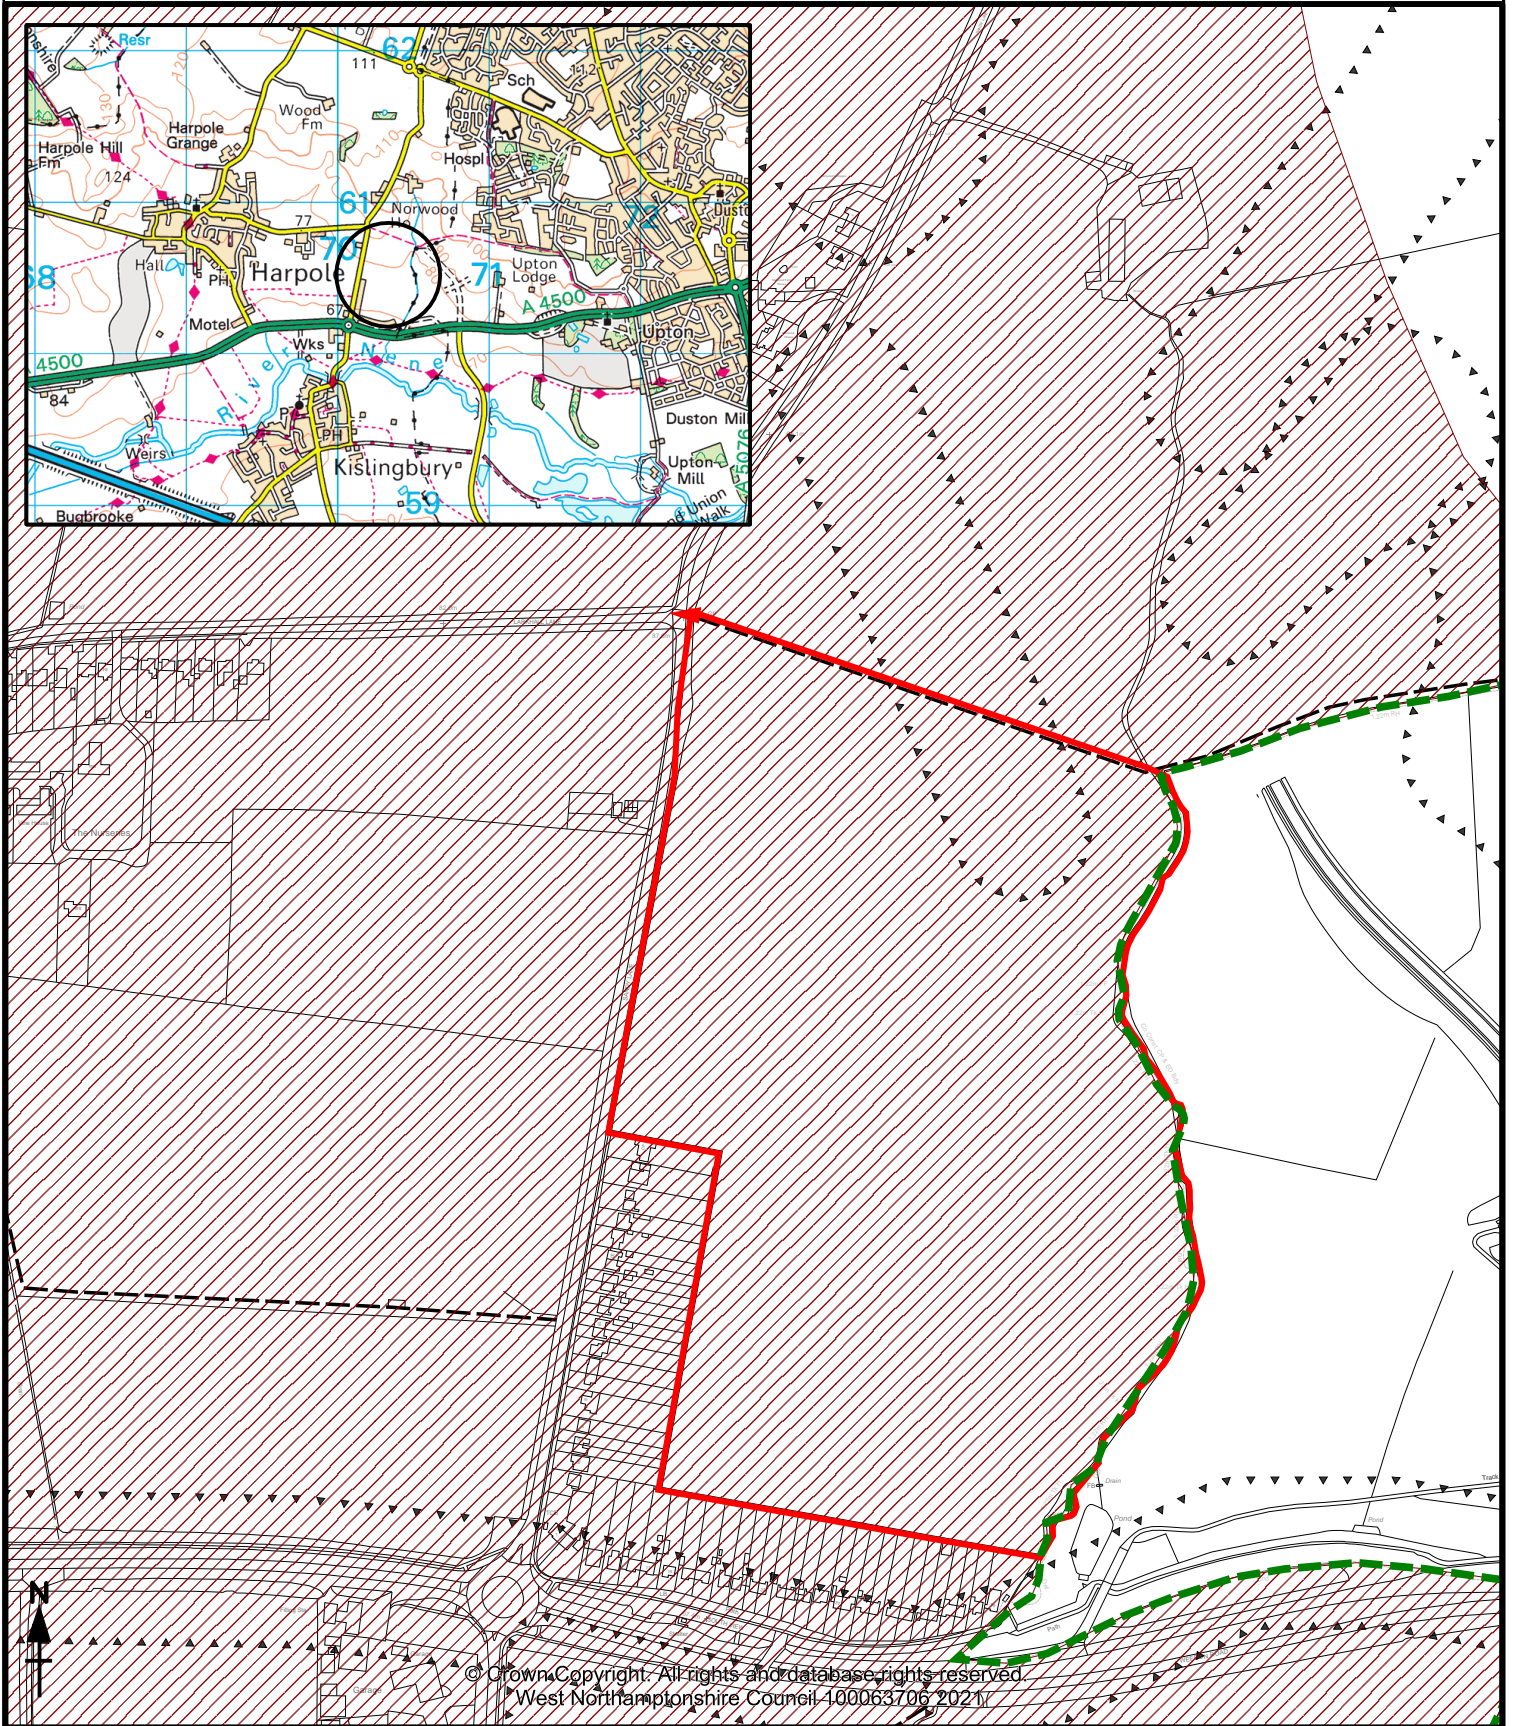

Town/Village: Harpole

Site Area: 17.5065 Ha

Grid Location: SP 70332 60512

Map Scale: 1:5000



Harpole Neighbourhood  
Plan Area

South Northants Area

Public Right of Way

Site of Archaeological Asset