
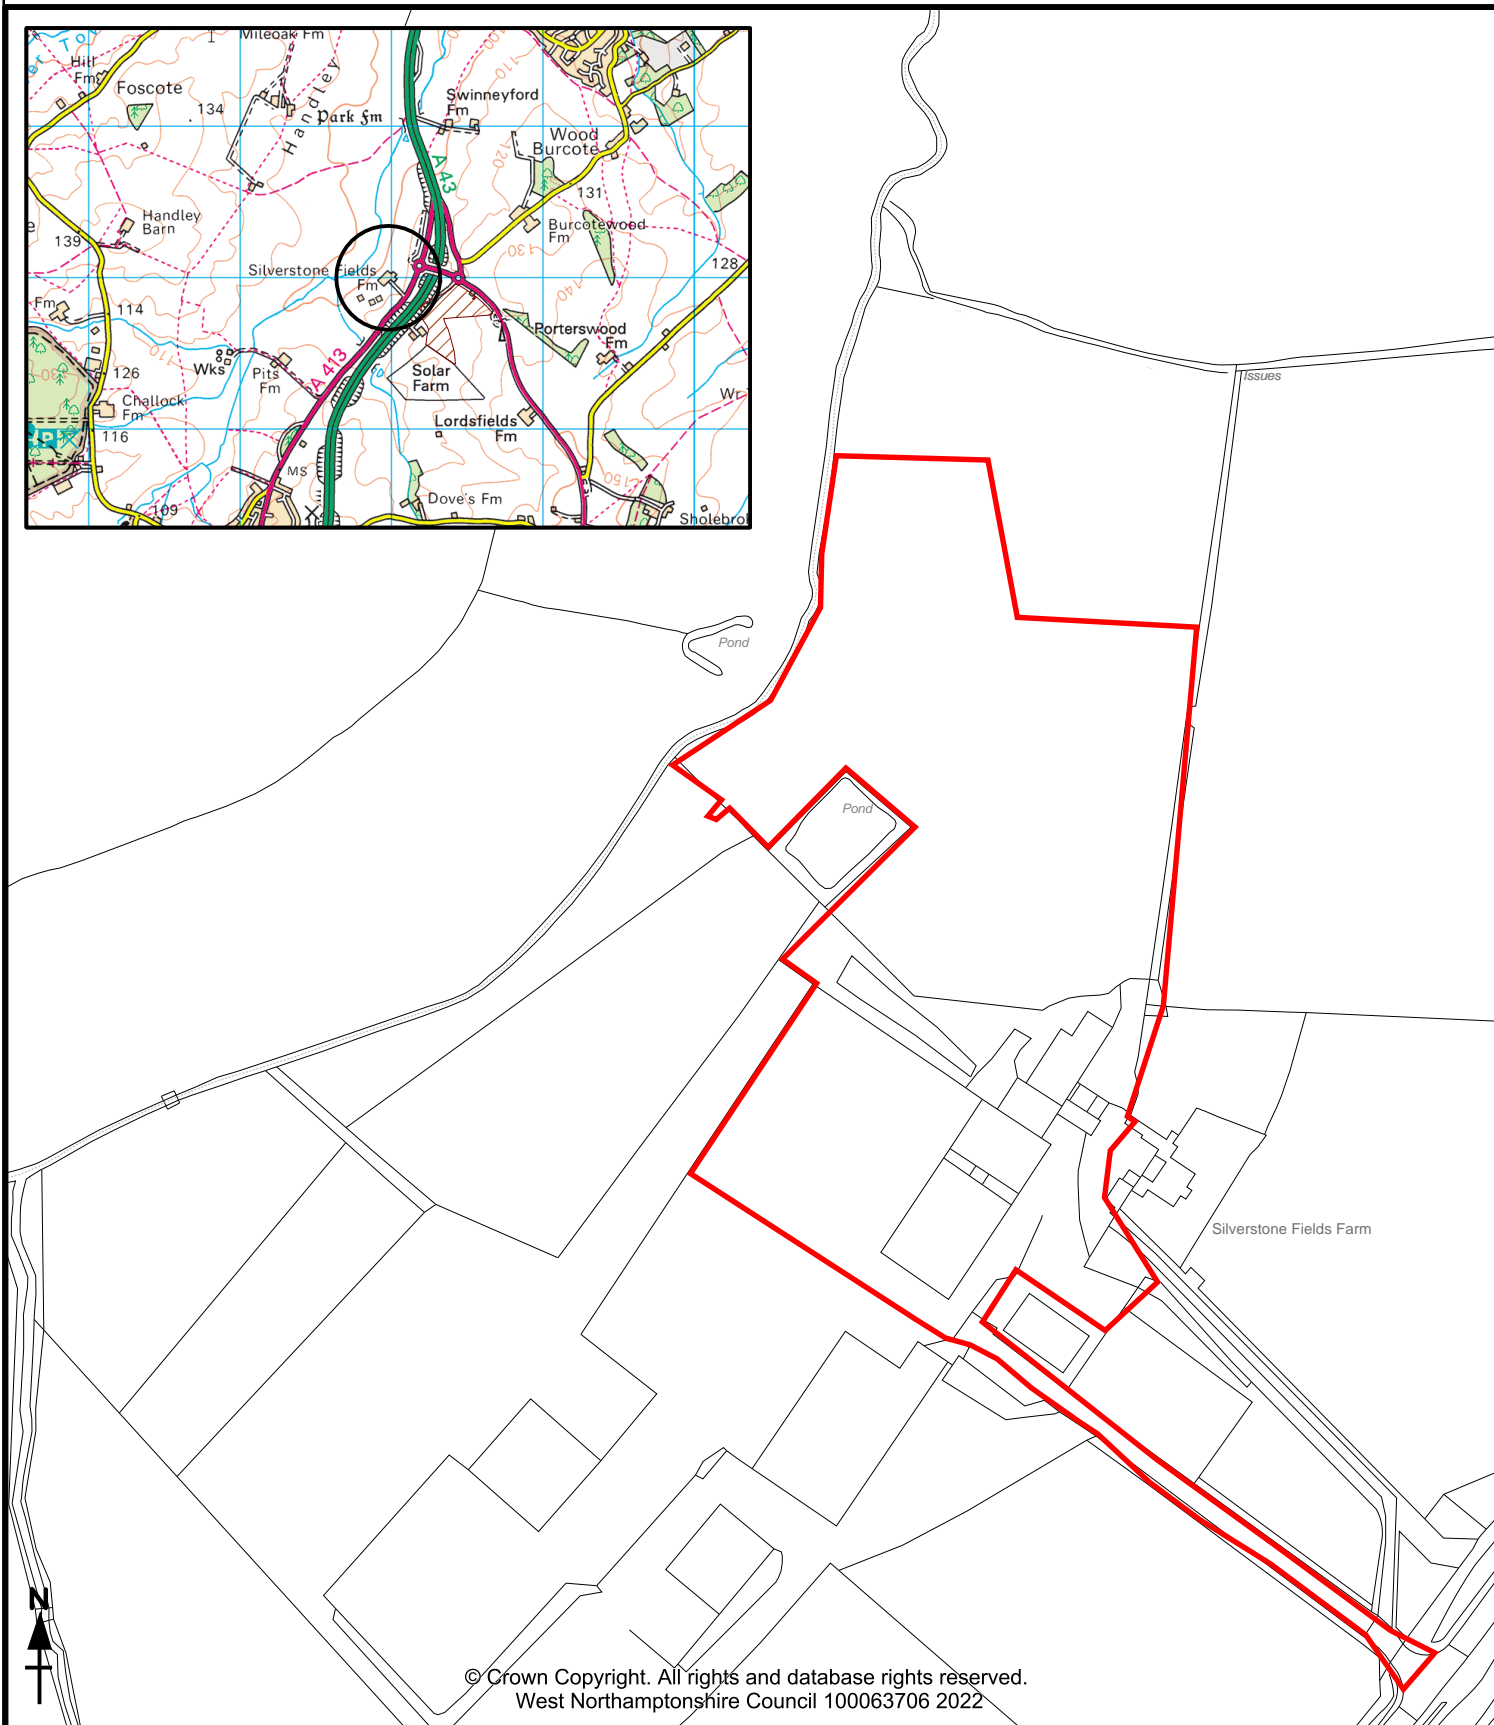


**Application Number:** WNS/2021/2221/MAF

**Parish:** Silverstone CP, Towcester CP

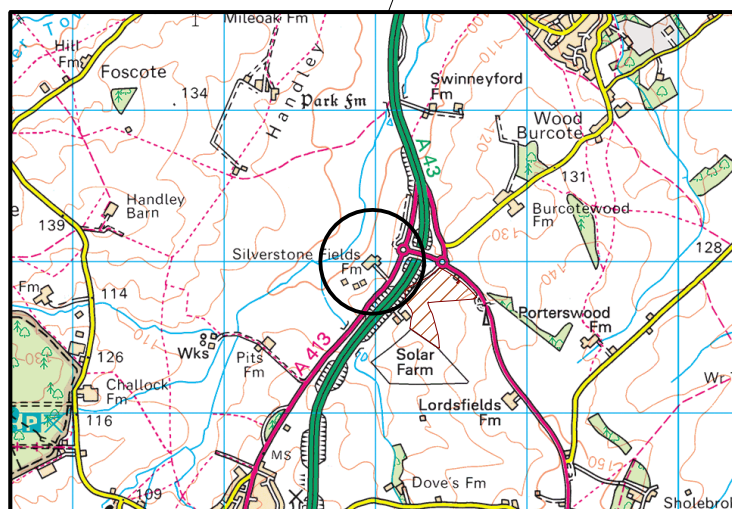

© Crown Copyright. All rights and database rights reserved.  
West Northamptonshire Council 100063706 2022

Town/Village: Silverstone



Site

Site Area: 3.3960 Ha

Grid Location: SP 67949 46043

Map Scale: 1:2500