
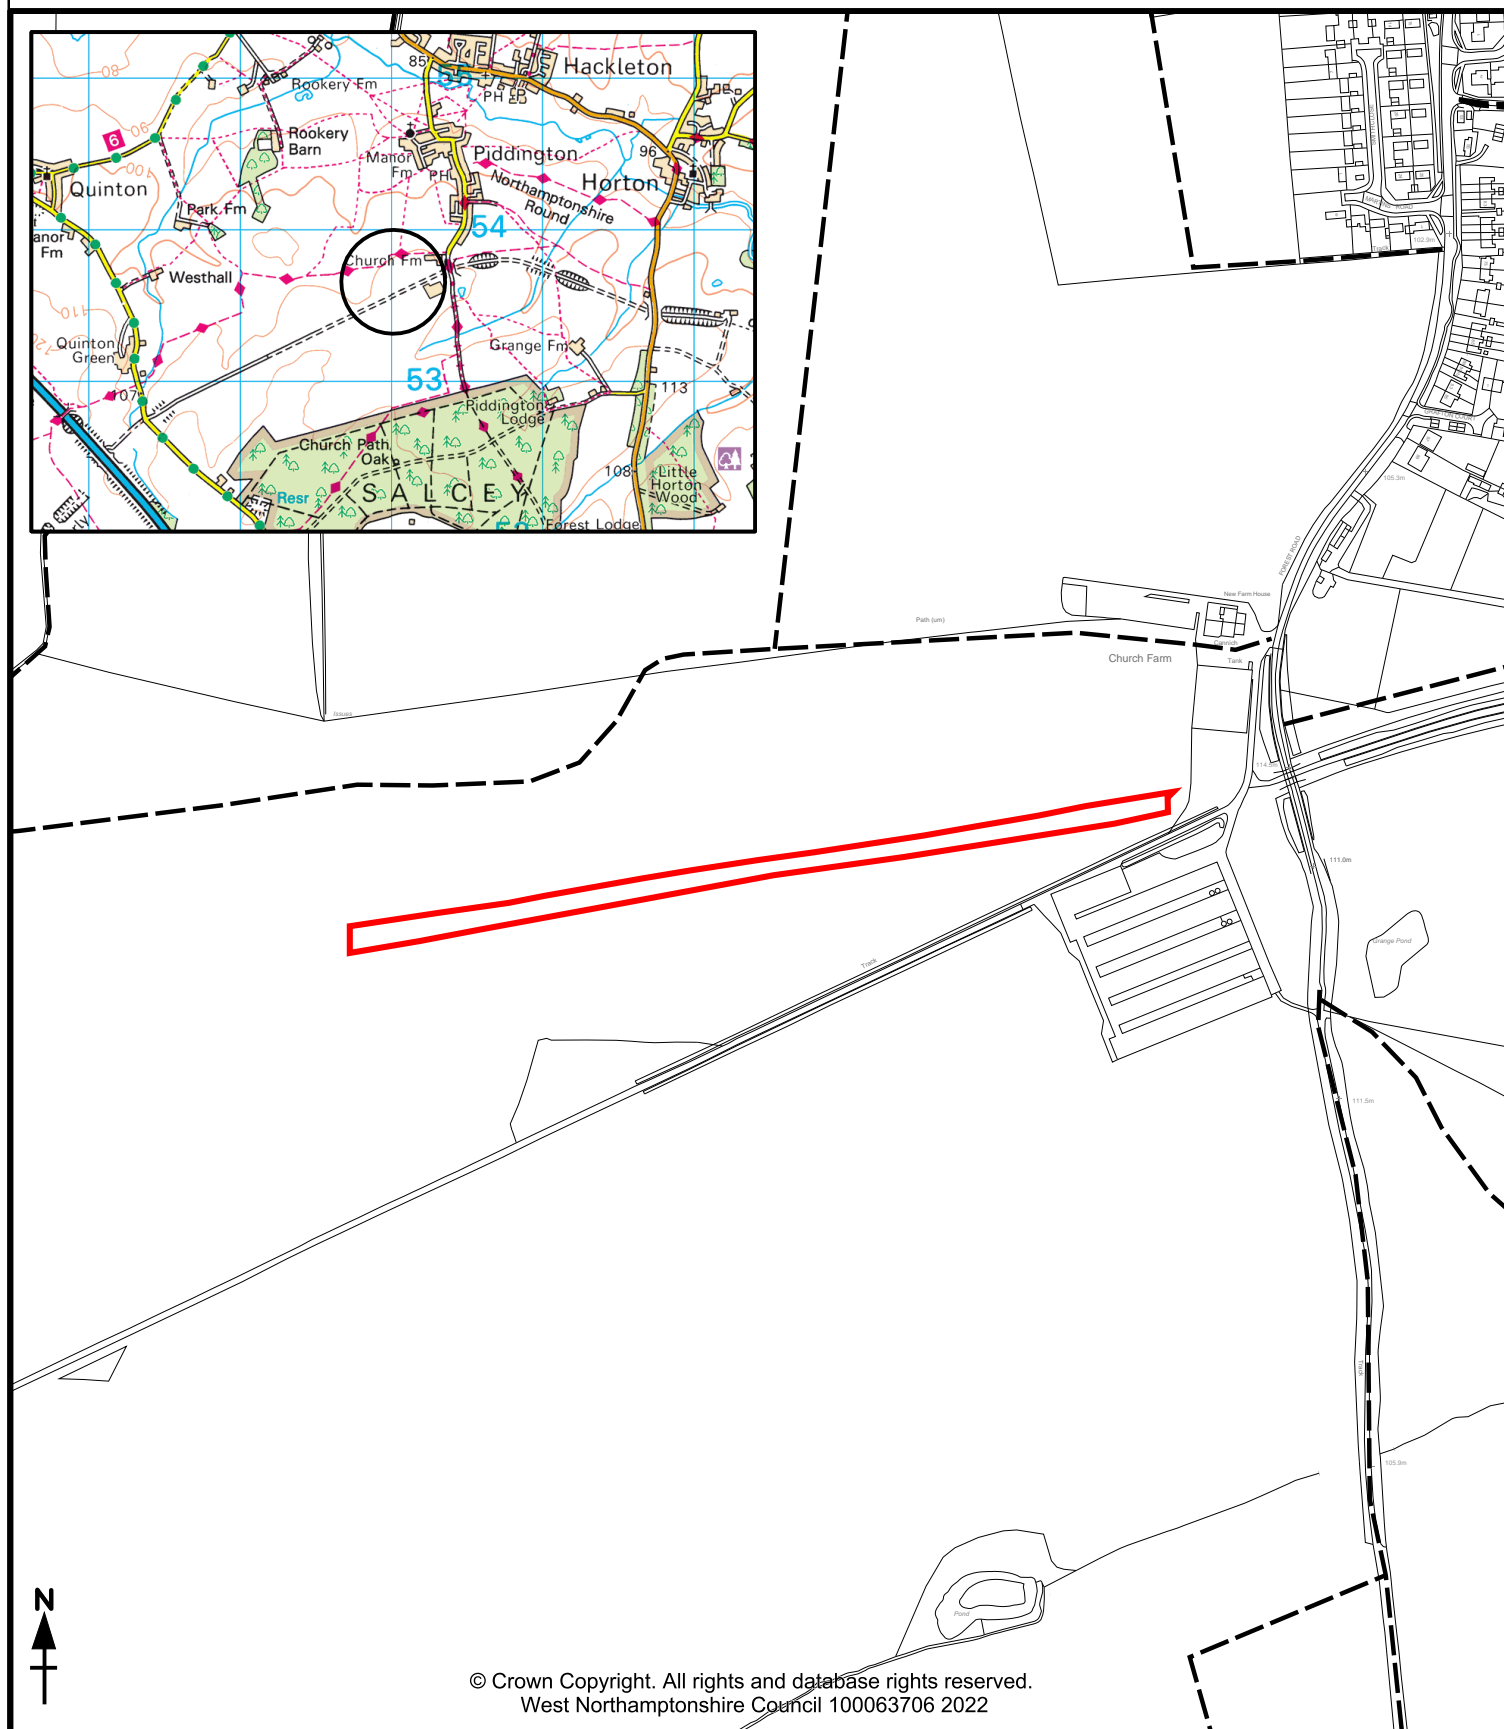


Application Number: WNS/2022/0154/FUL

Parish: Hackleton CP

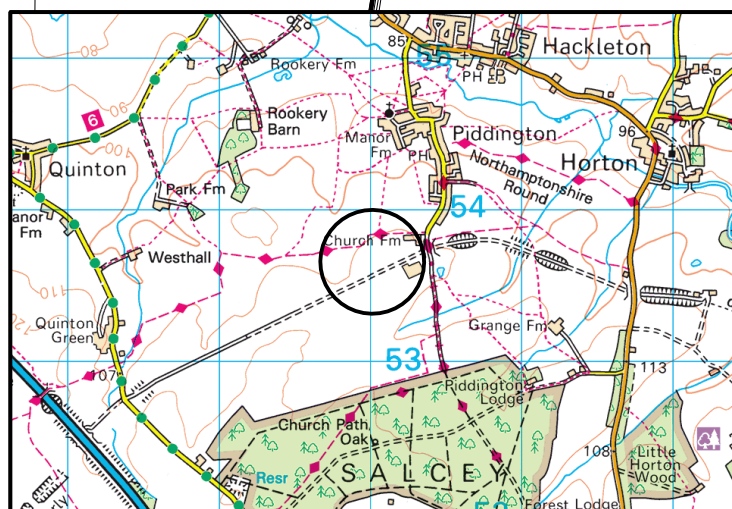

© Crown Copyright. All rights and database rights reserved.
West Northamptonshire Council 100063706 2022

Town/Village: Piddington



Site

Site Area: 0.5184 Ha

Grid Location: SP 79998 53653

Map Scale: 1:5000

--- Public Right of Way