
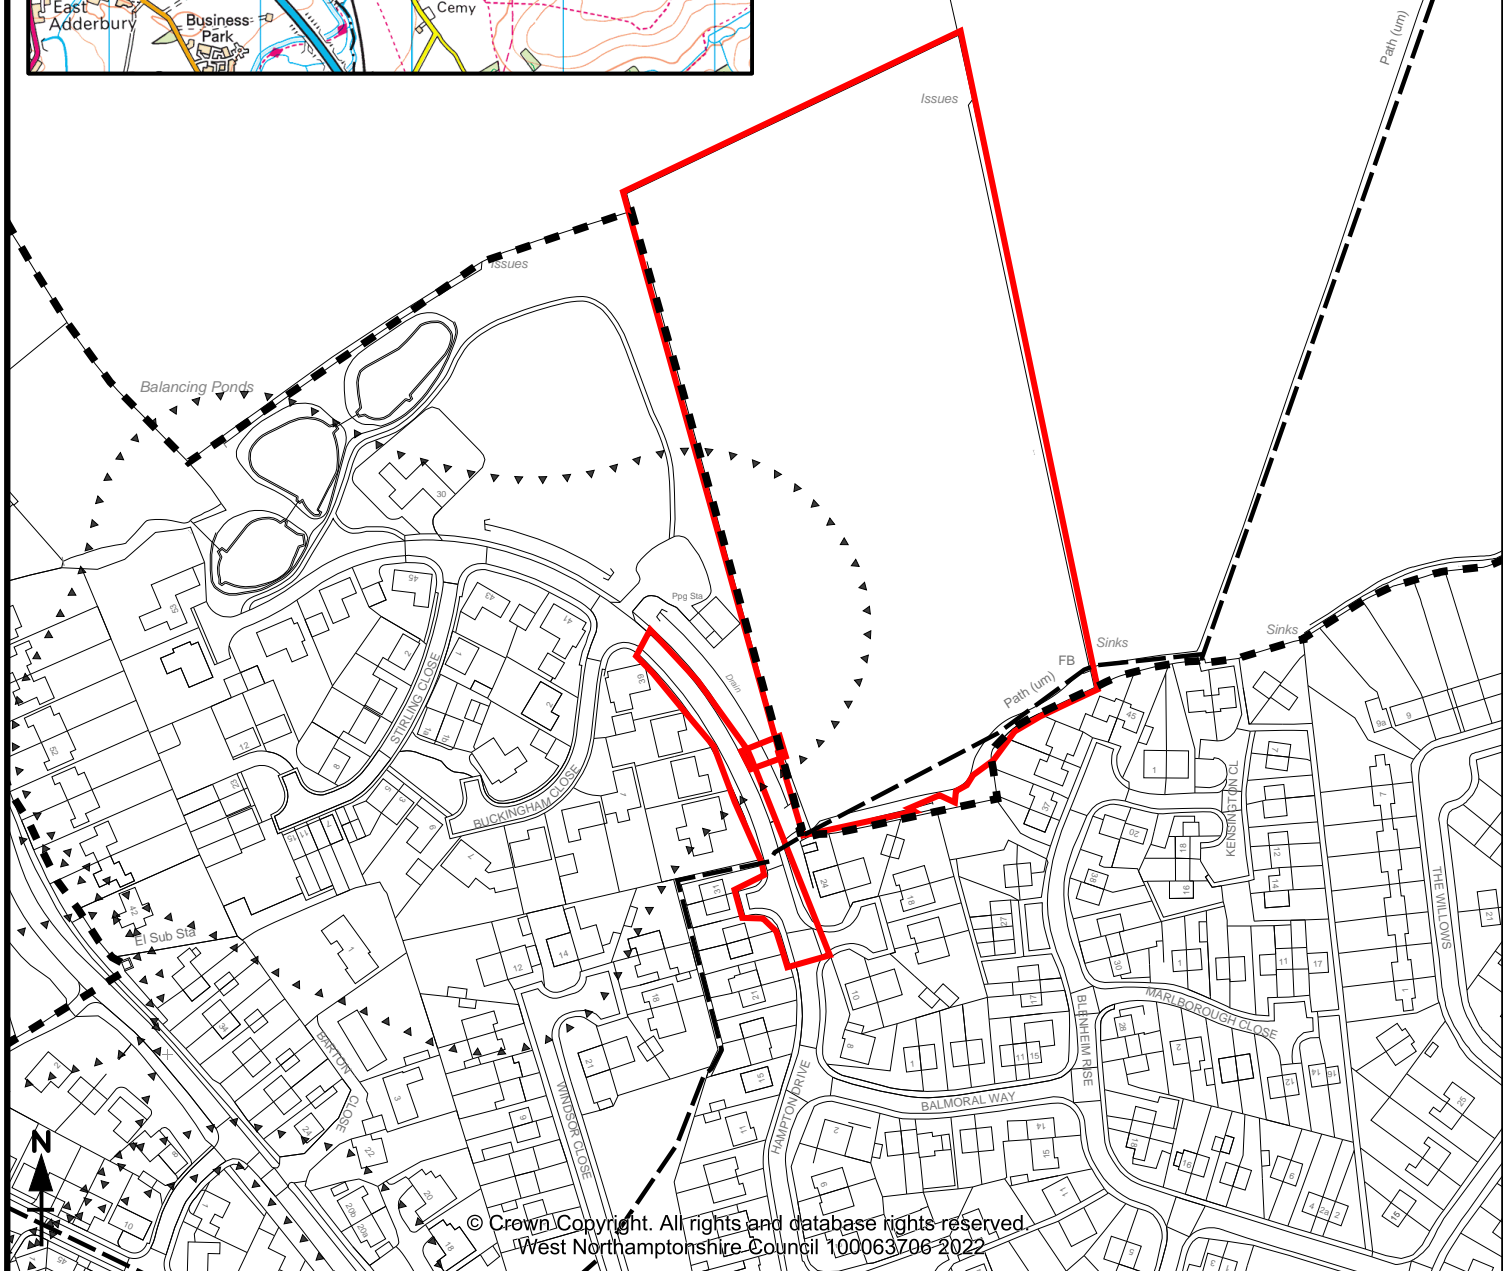


Application Number: WNS/2022/0071/MAO

Parish: Kings Sutton CP

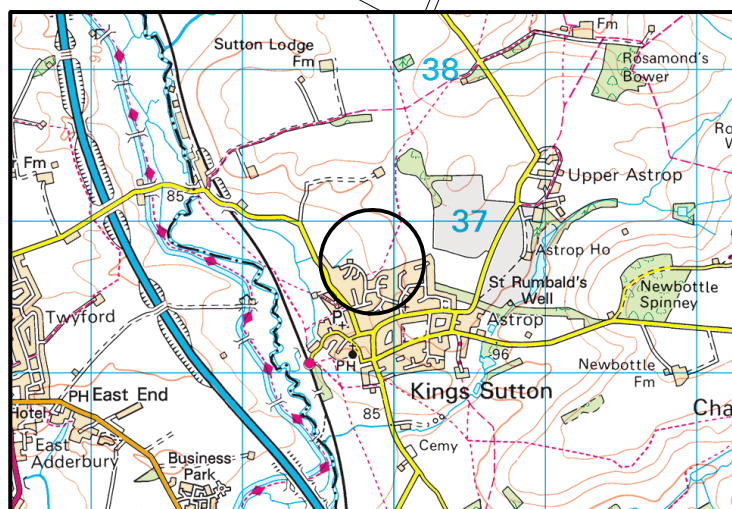


© Crown Copyright. All rights and database rights reserved.
West Northamptonshire Council 100063706 2022

Town/Village: Kings Sutton

Site Area: 2.6119 Ha

Grid Location: SP4985836745

Map Scale: 1:2500

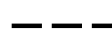

Site

Village Confines

Public Right of Way

Site of Archaeological Asset

***Please note, whole map frame is covered by Special Landscape Area**