


Application Number: WNS/2022/0662/MAF

Parish: Courteenhall, Quinton

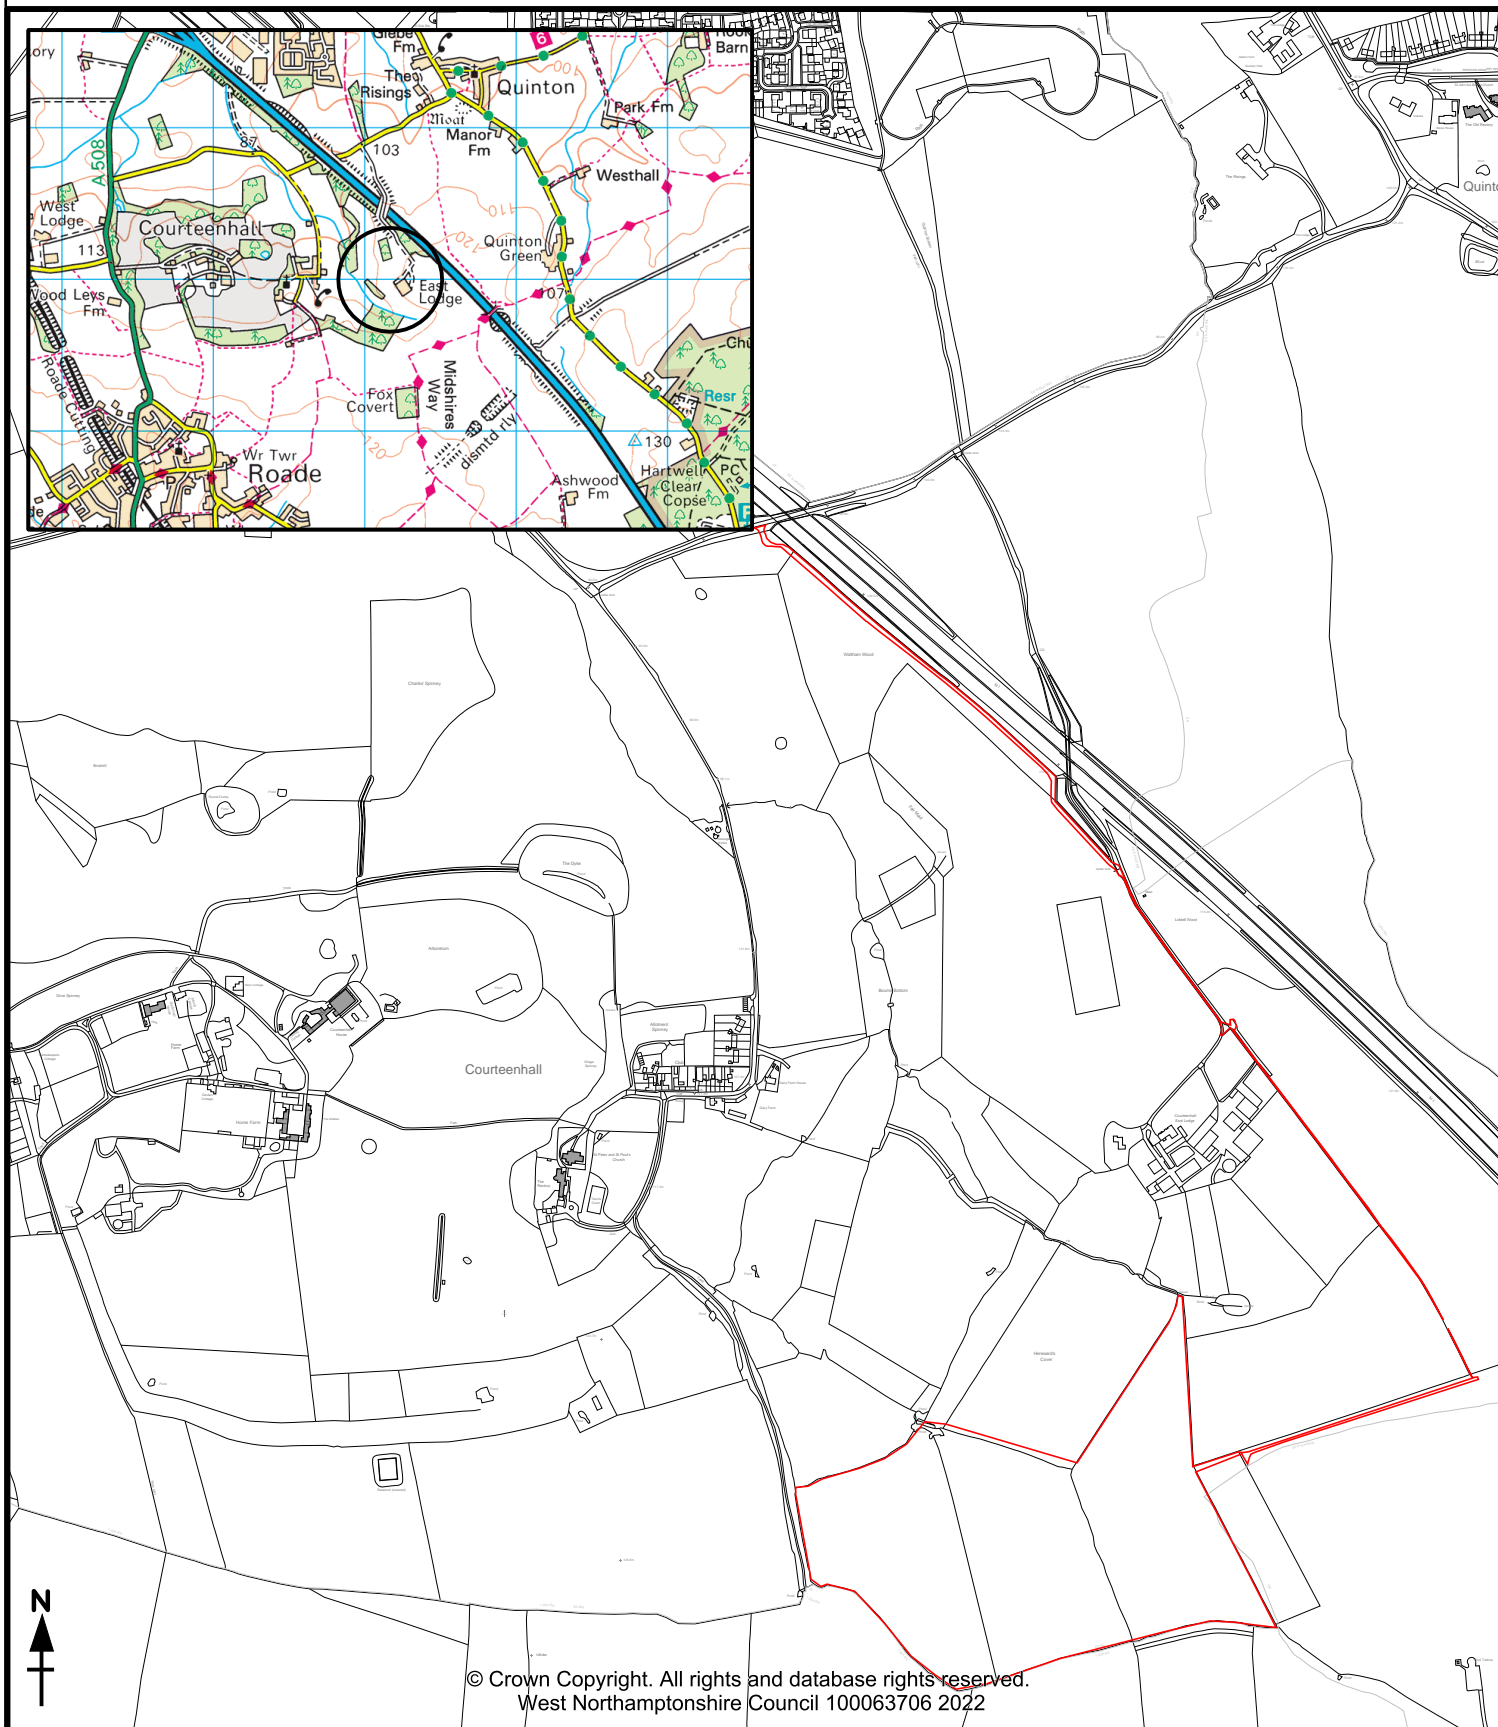

Town/Village: Quinton

 Site

 Listed Buildings

Site Area: 16.8904 Ha

Grid Location: SP7706752470

Map Scale: 1:10000