


Application Number: WND/2022/0348

Parish: Daventry North

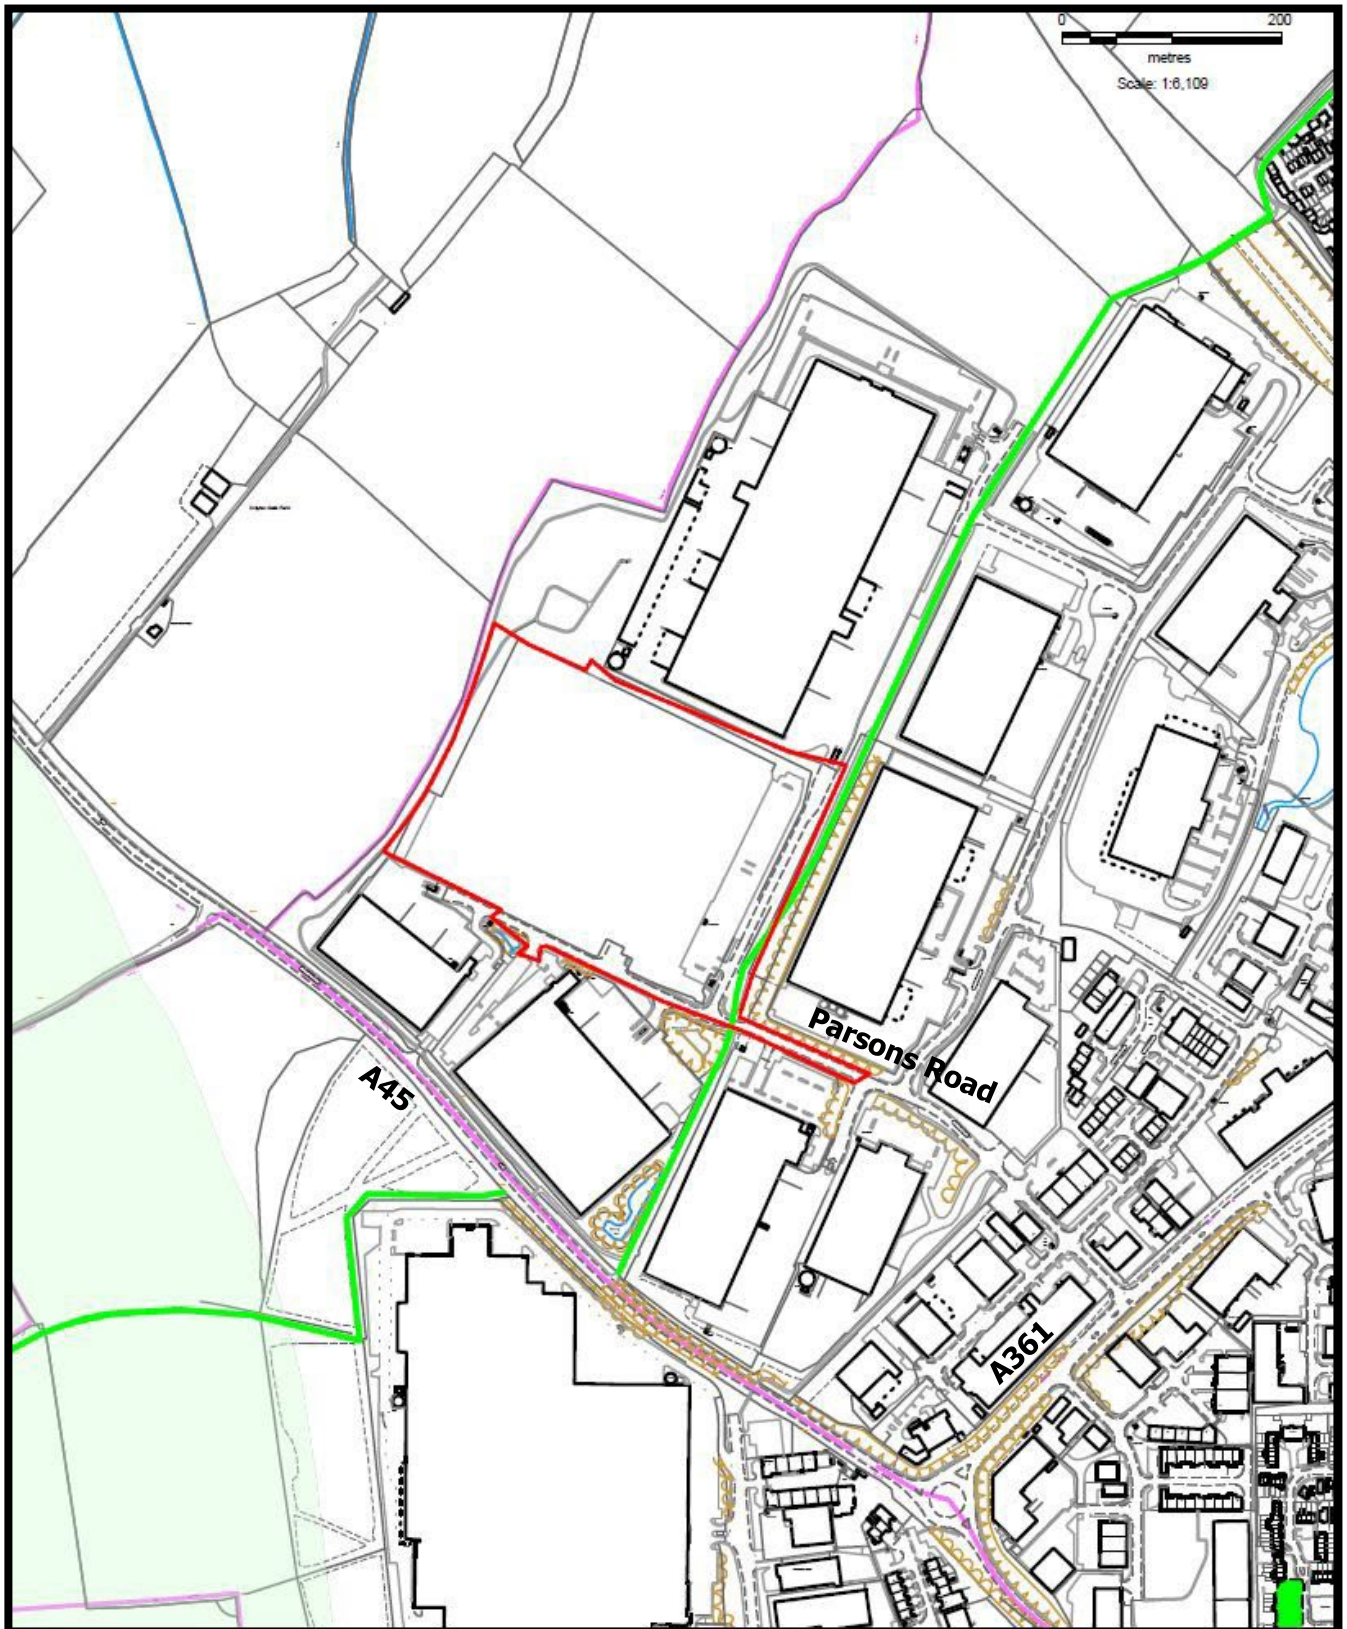

Town/Village: Daventry

Site Area: 9.1ha

Grid Location: SP 264297 455487

Map Scale: 1:6109


— Site



TPO Group



Parish

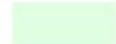

Special Landscape Area



Bridleway/Footpath