


**Application Number: WND/2022/0735**

**Parish: Daventry North**

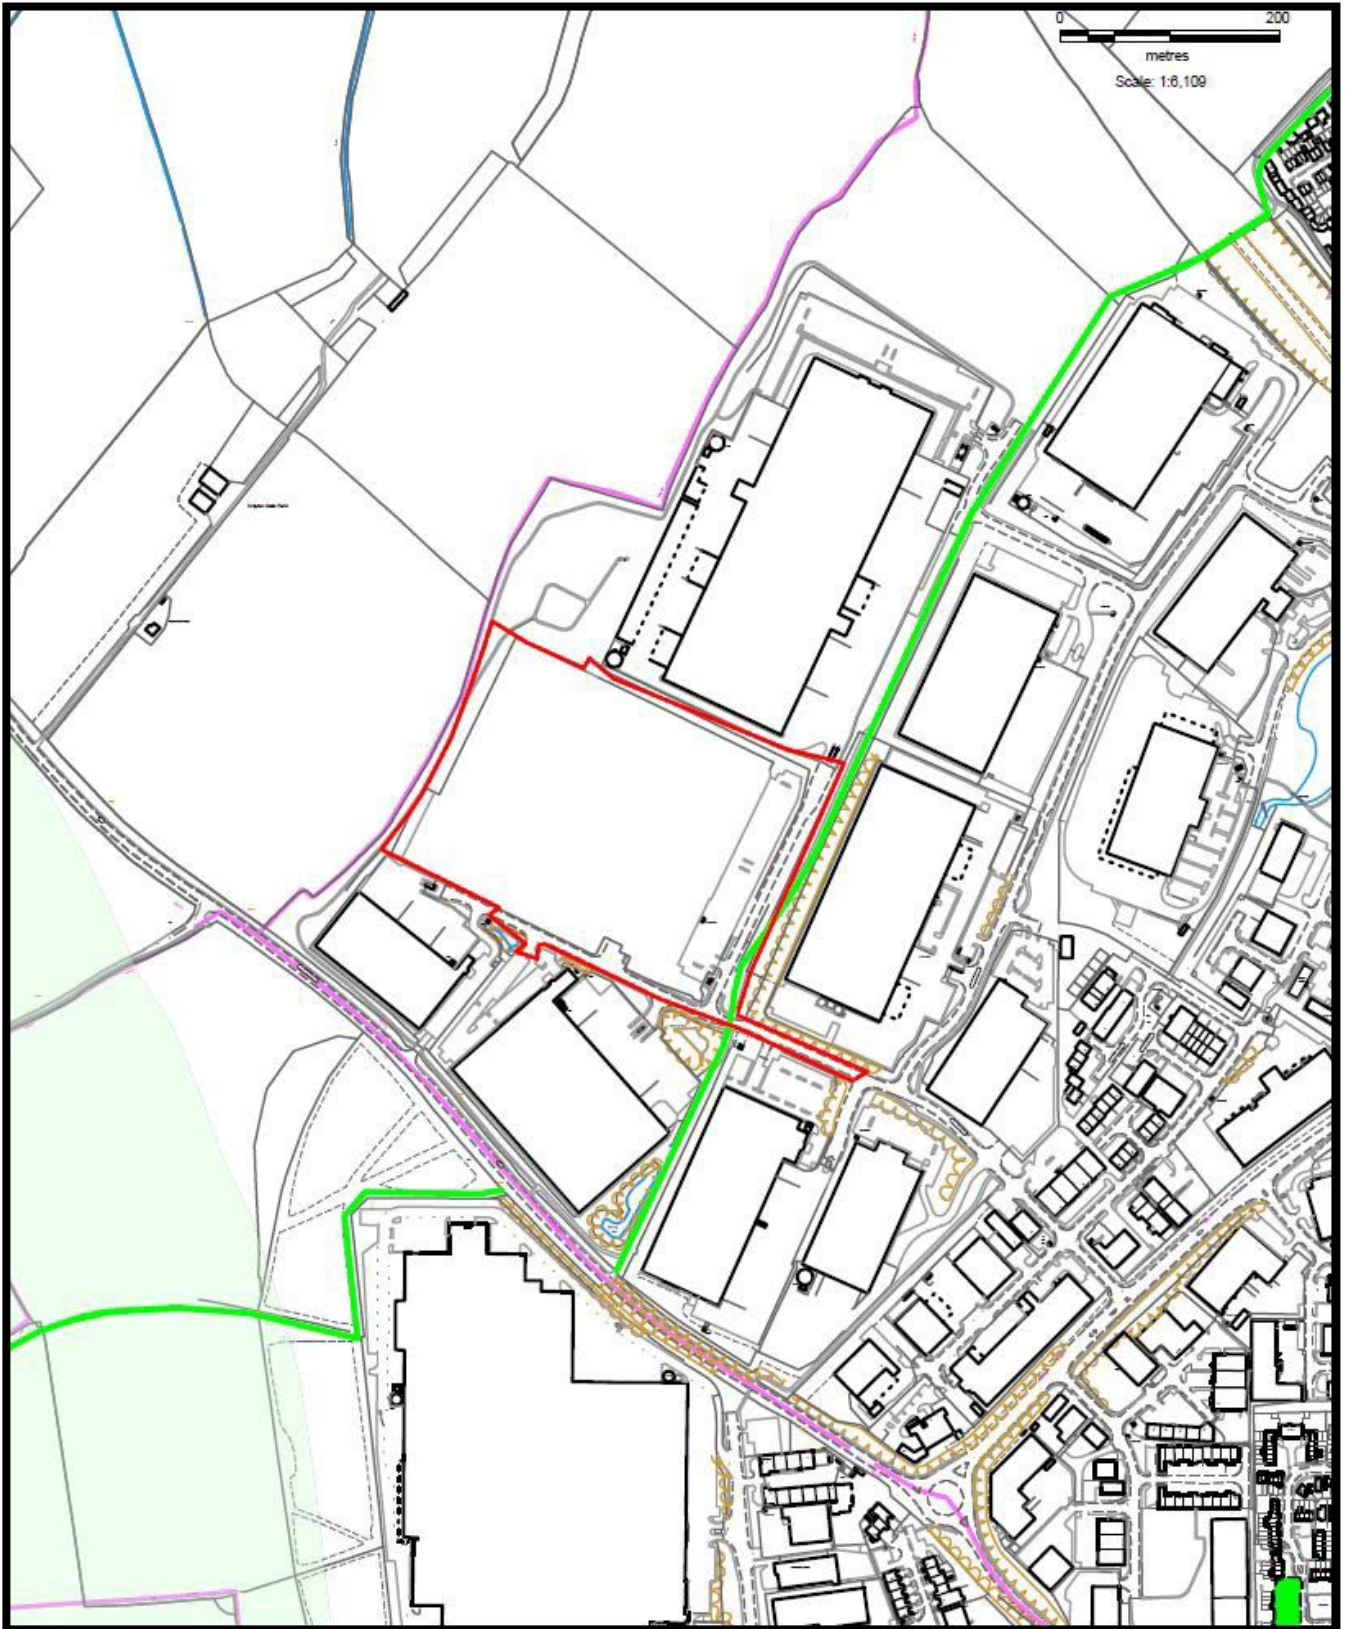

Town/Village: Daventry

Site Area: 9.1ha

Grid Location: SP 264297 455487

Map Scale: 1:6109

- |   |                    |   |                        |
|---|--------------------|---|------------------------|
|    | Site               |  | Special Landscape Area |
|    | TPO Group          |    | Parish                 |
|  | Bridleway/Footpath |   |                        |