


**Application Number:** WNS/2022/1332/MAF

**Parish:** Boddington, Aston- Le- Walls

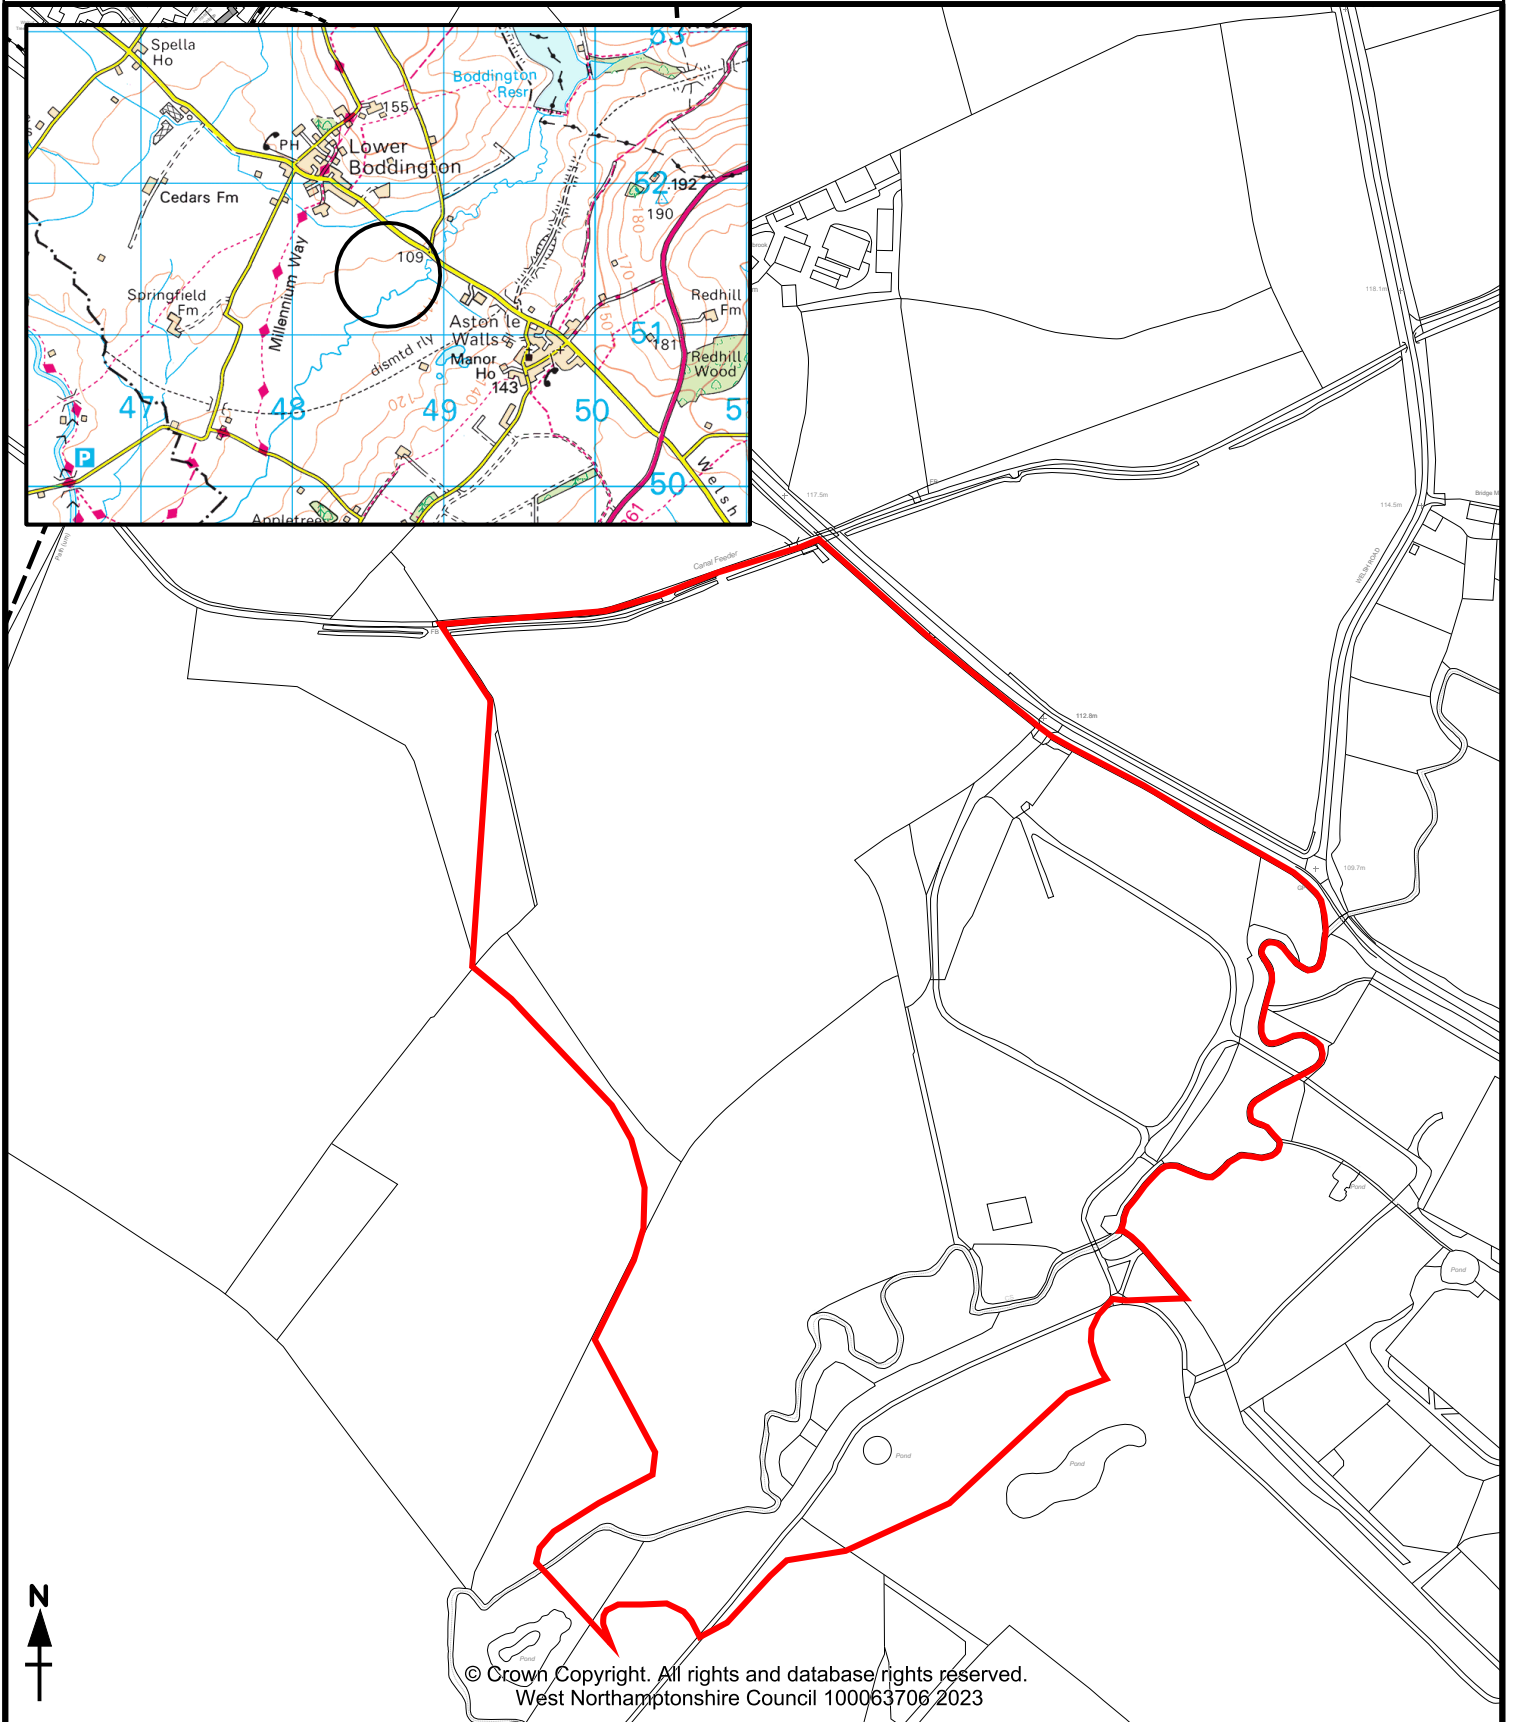

© Crown Copyright. All rights and database rights reserved.  
West Northamptonshire Council 100063706 2023

Town/Village: Aston - Le - Walls  Site

Site Area: 24.4438 Ha

Grid Location: SP4861051425

Map Scale: 1:5000