


This map is reproduced from Ordnance Survey material with the permission of Ordnance Survey on behalf of the Controller of Her Majesty's Stationery Office © Crown copyright. Unauthorised reproduction infringes Crown copyright and may lead to prosecution or civil proceedings.

Northamptonshire County Council: Licence No. 100019331. Published 2018.

File name: I:\UK_VSPGROUP\CONCENTRAL DATA\PROJECTS\100215\10021598 - NORTHAMPTON NW RELIEF ROAD MODELS AND DRAWINGS\HIGHWAY DRAWINGS\01 - CA - SGN\TAILED DESIGNS\NWR-WSP-SGN-0000-DR-CH-00006.DWG, printed on 21 January 2021 14:31:43, by Daniele, Khabibov

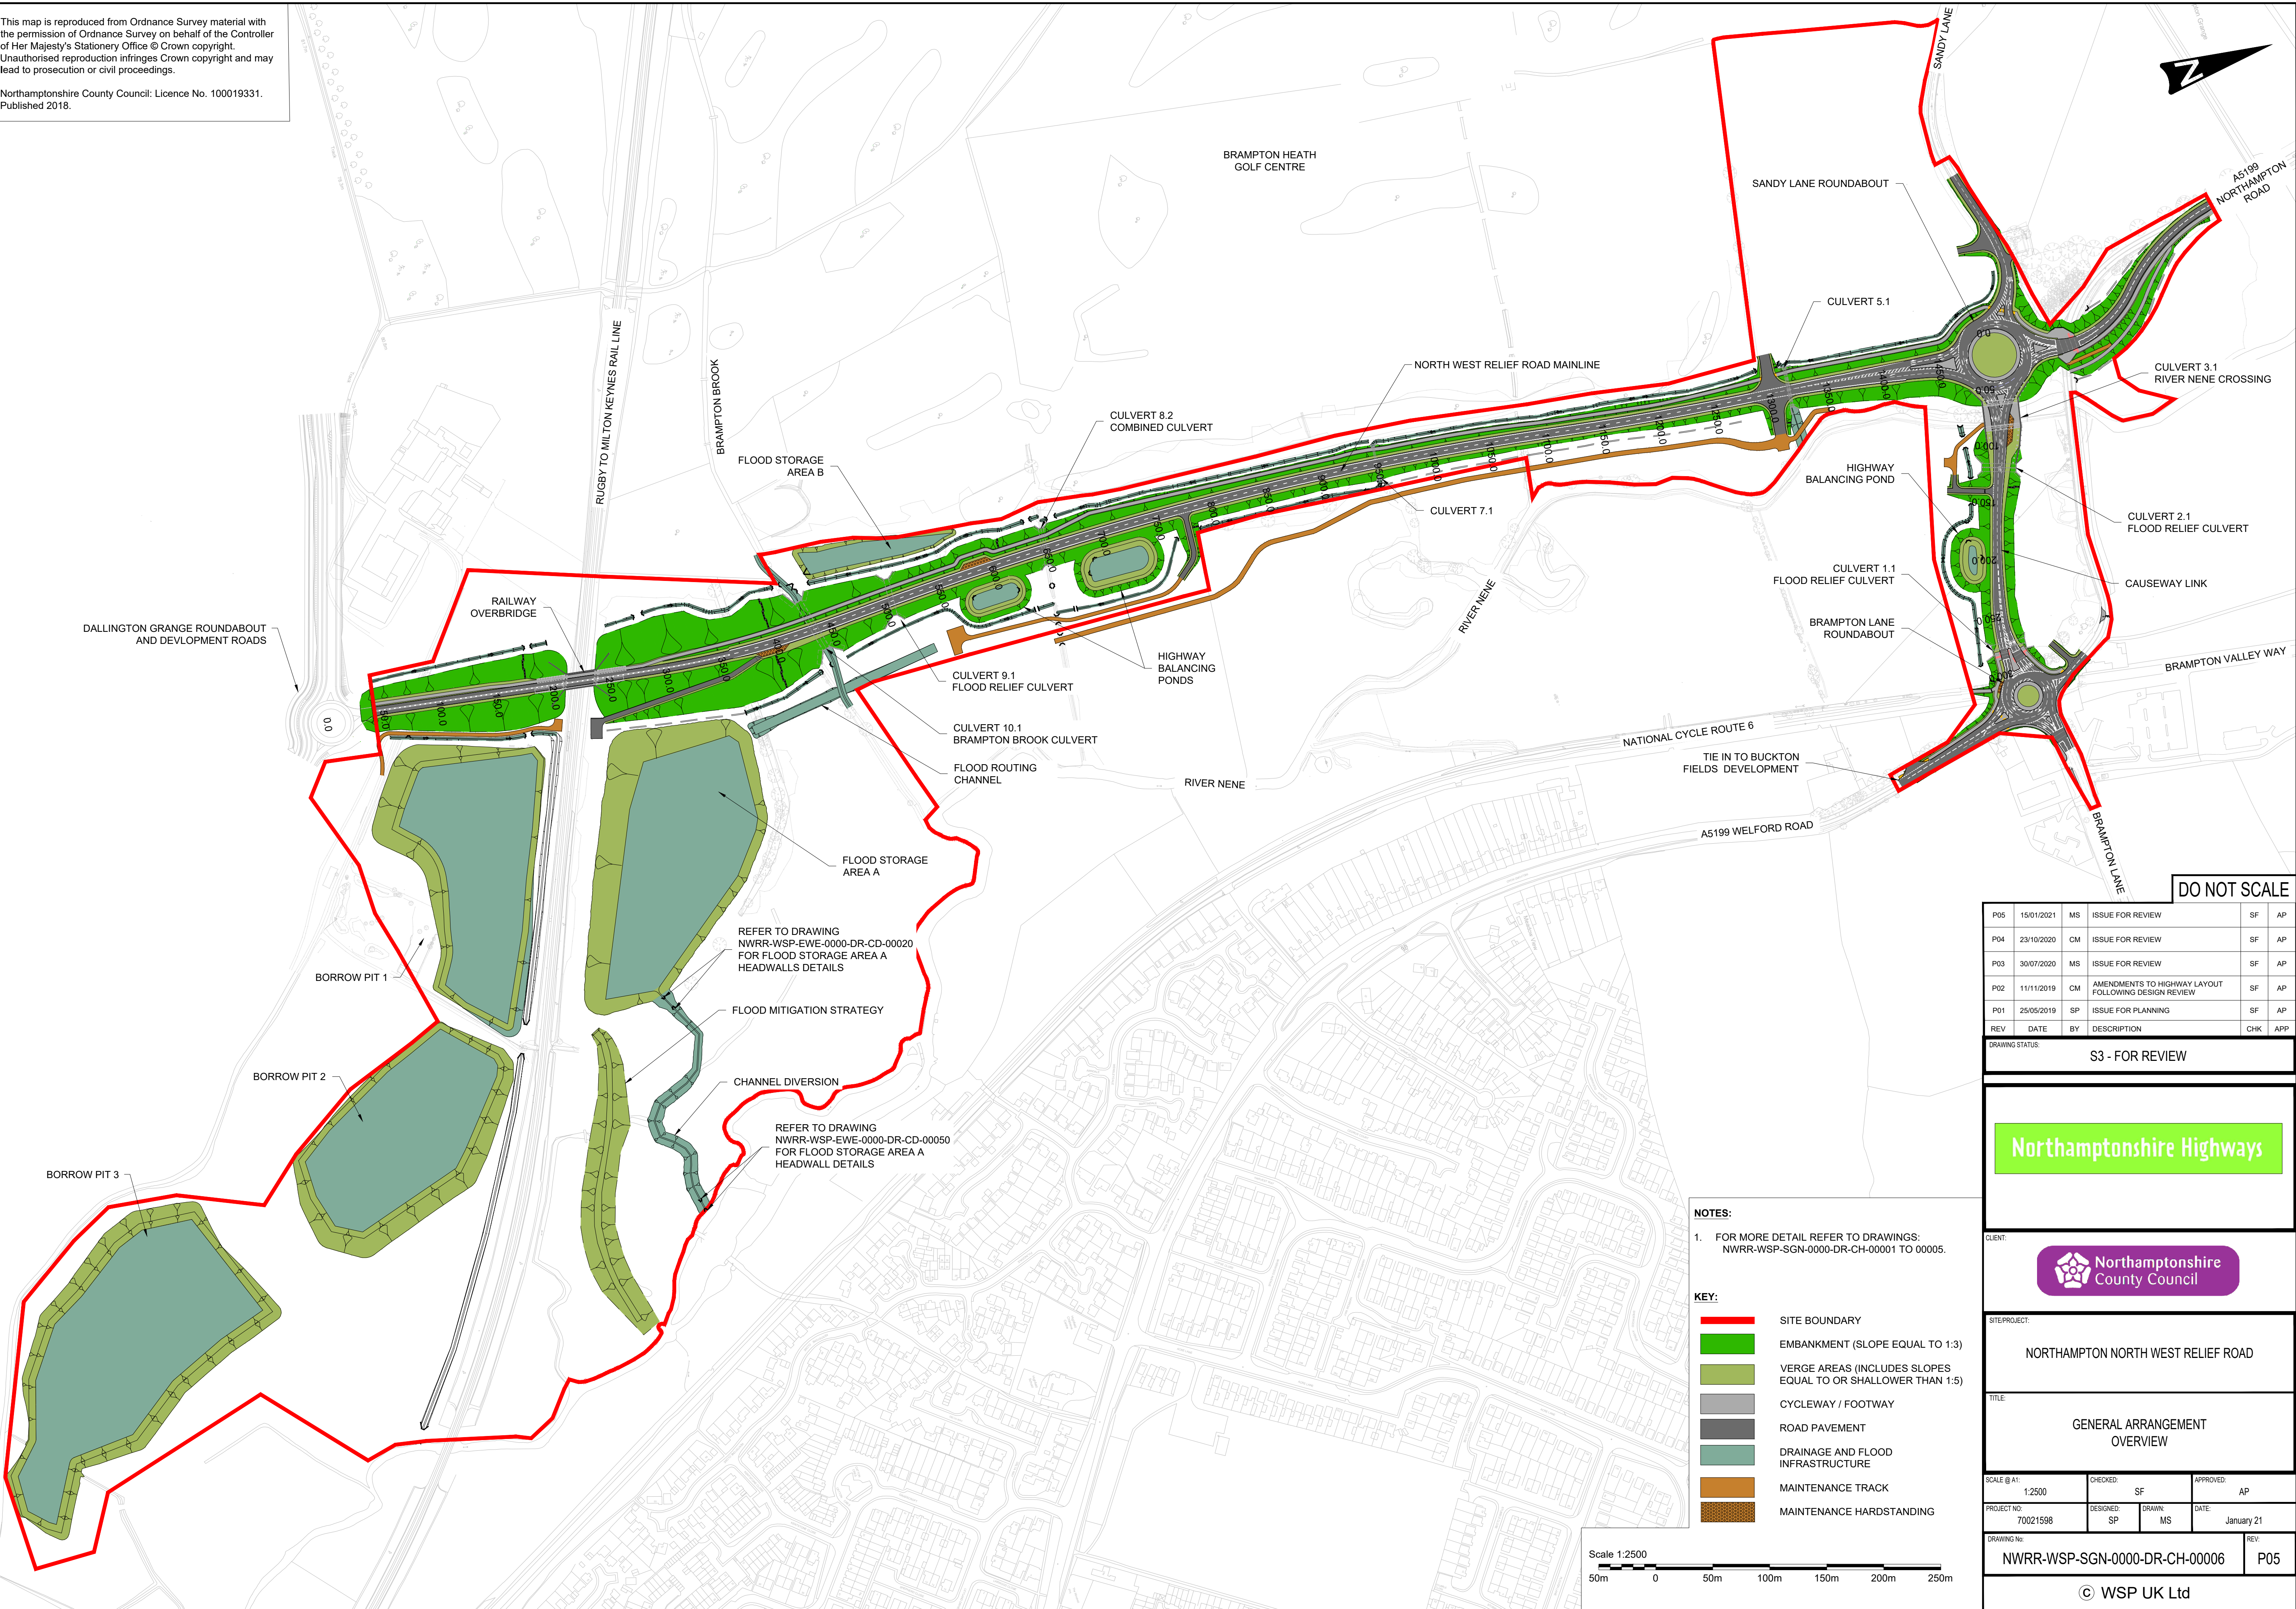

DO NOT SCALE

P05	15/01/2021	MS	ISSUE FOR REVIEW	SF	AP
P04	23/10/2020	CM	ISSUE FOR REVIEW	SF	AP
P03	30/07/2020	MS	ISSUE FOR REVIEW	SF	AP
P02	11/11/2019	CM	AMENDMENTS TO HIGHWAY LAYOUT FOLLOWING DESIGN REVIEW	SF	AP
P01	25/05/2019	SP	ISSUE FOR PLANNING	SF	AP
REV	DATE	BY	DESCRIPTION	CHK	APP

DRAWING STATUS: S3 - FOR REVIEW

Northamptonshire Highways

CLIENT:

SITE/PROJECT: NORTHAMPTON NORTH WEST RELIEF ROAD

TITLE: GENERAL ARRANGEMENT OVERVIEW

SCALE @ A1: 1:2500	CHECKED: SF	APPROVED: AP
PROJECT NO: 70021598	DESIGNED: SP	DRAWN: MS DATE: January 21
DRAWING NO: NWRR-WSP-SGN-0000-DR-CH-00006	REV: P05	

© WSP UK Ltd